




Existing East Facing Elevation
Scale 1 : 100

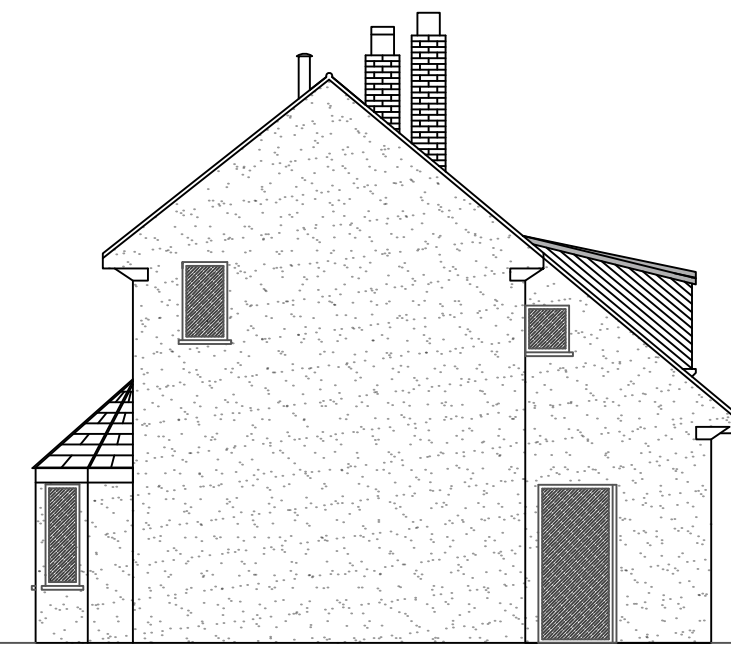


Existing North Facing Elevation
Scale 1 : 100

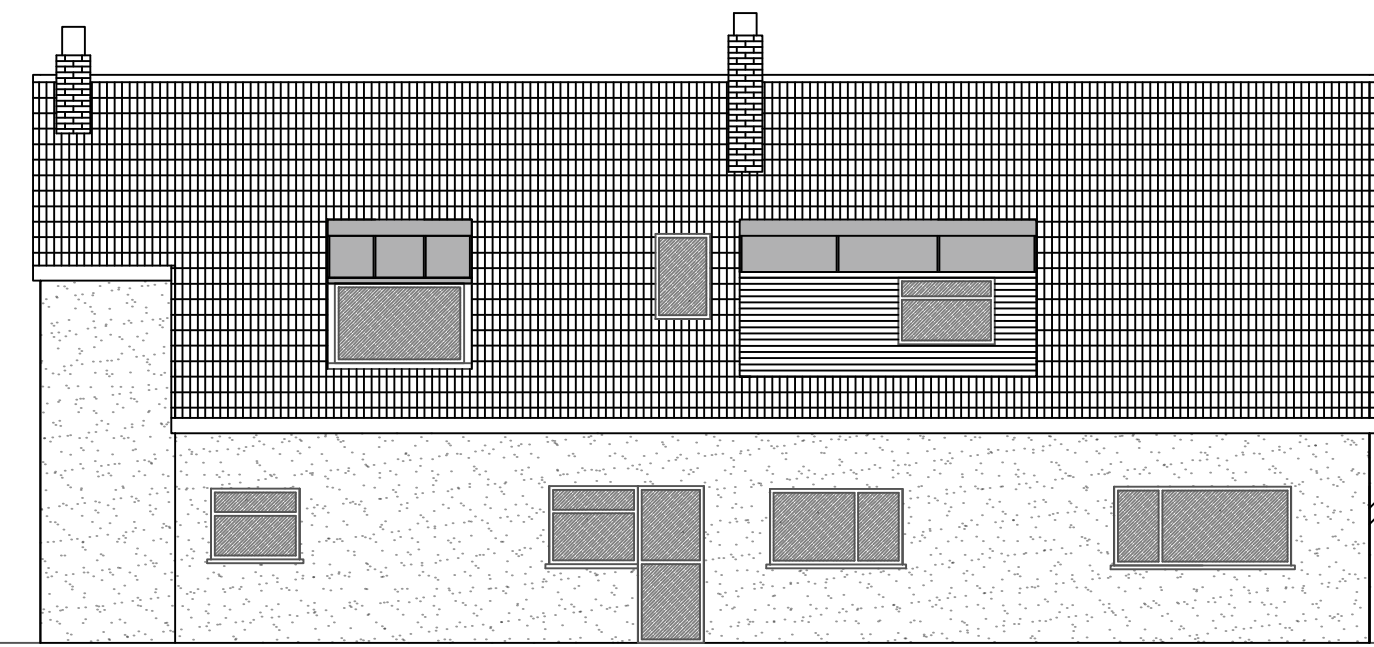


Existing West Facing Elevation
Scale 1 : 100

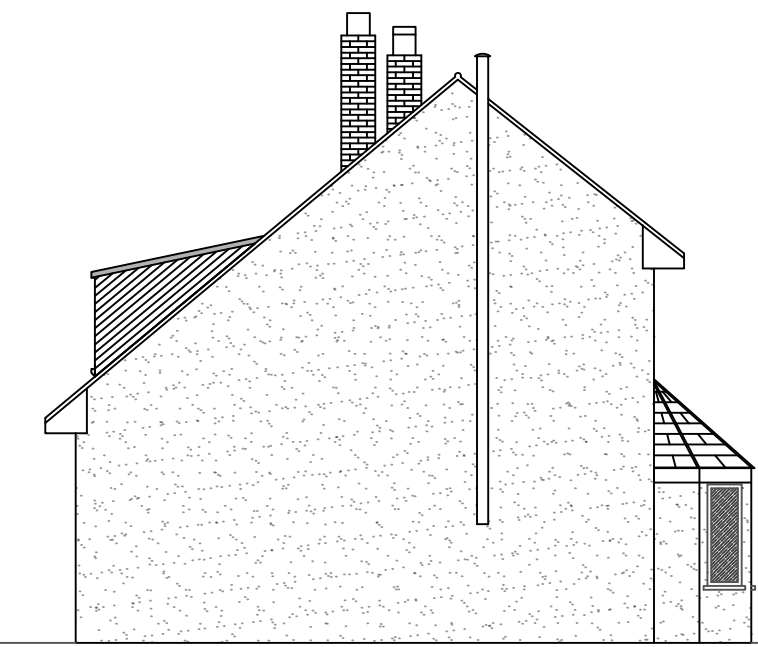


Existing South Facing Elevation
Scale 1 : 100

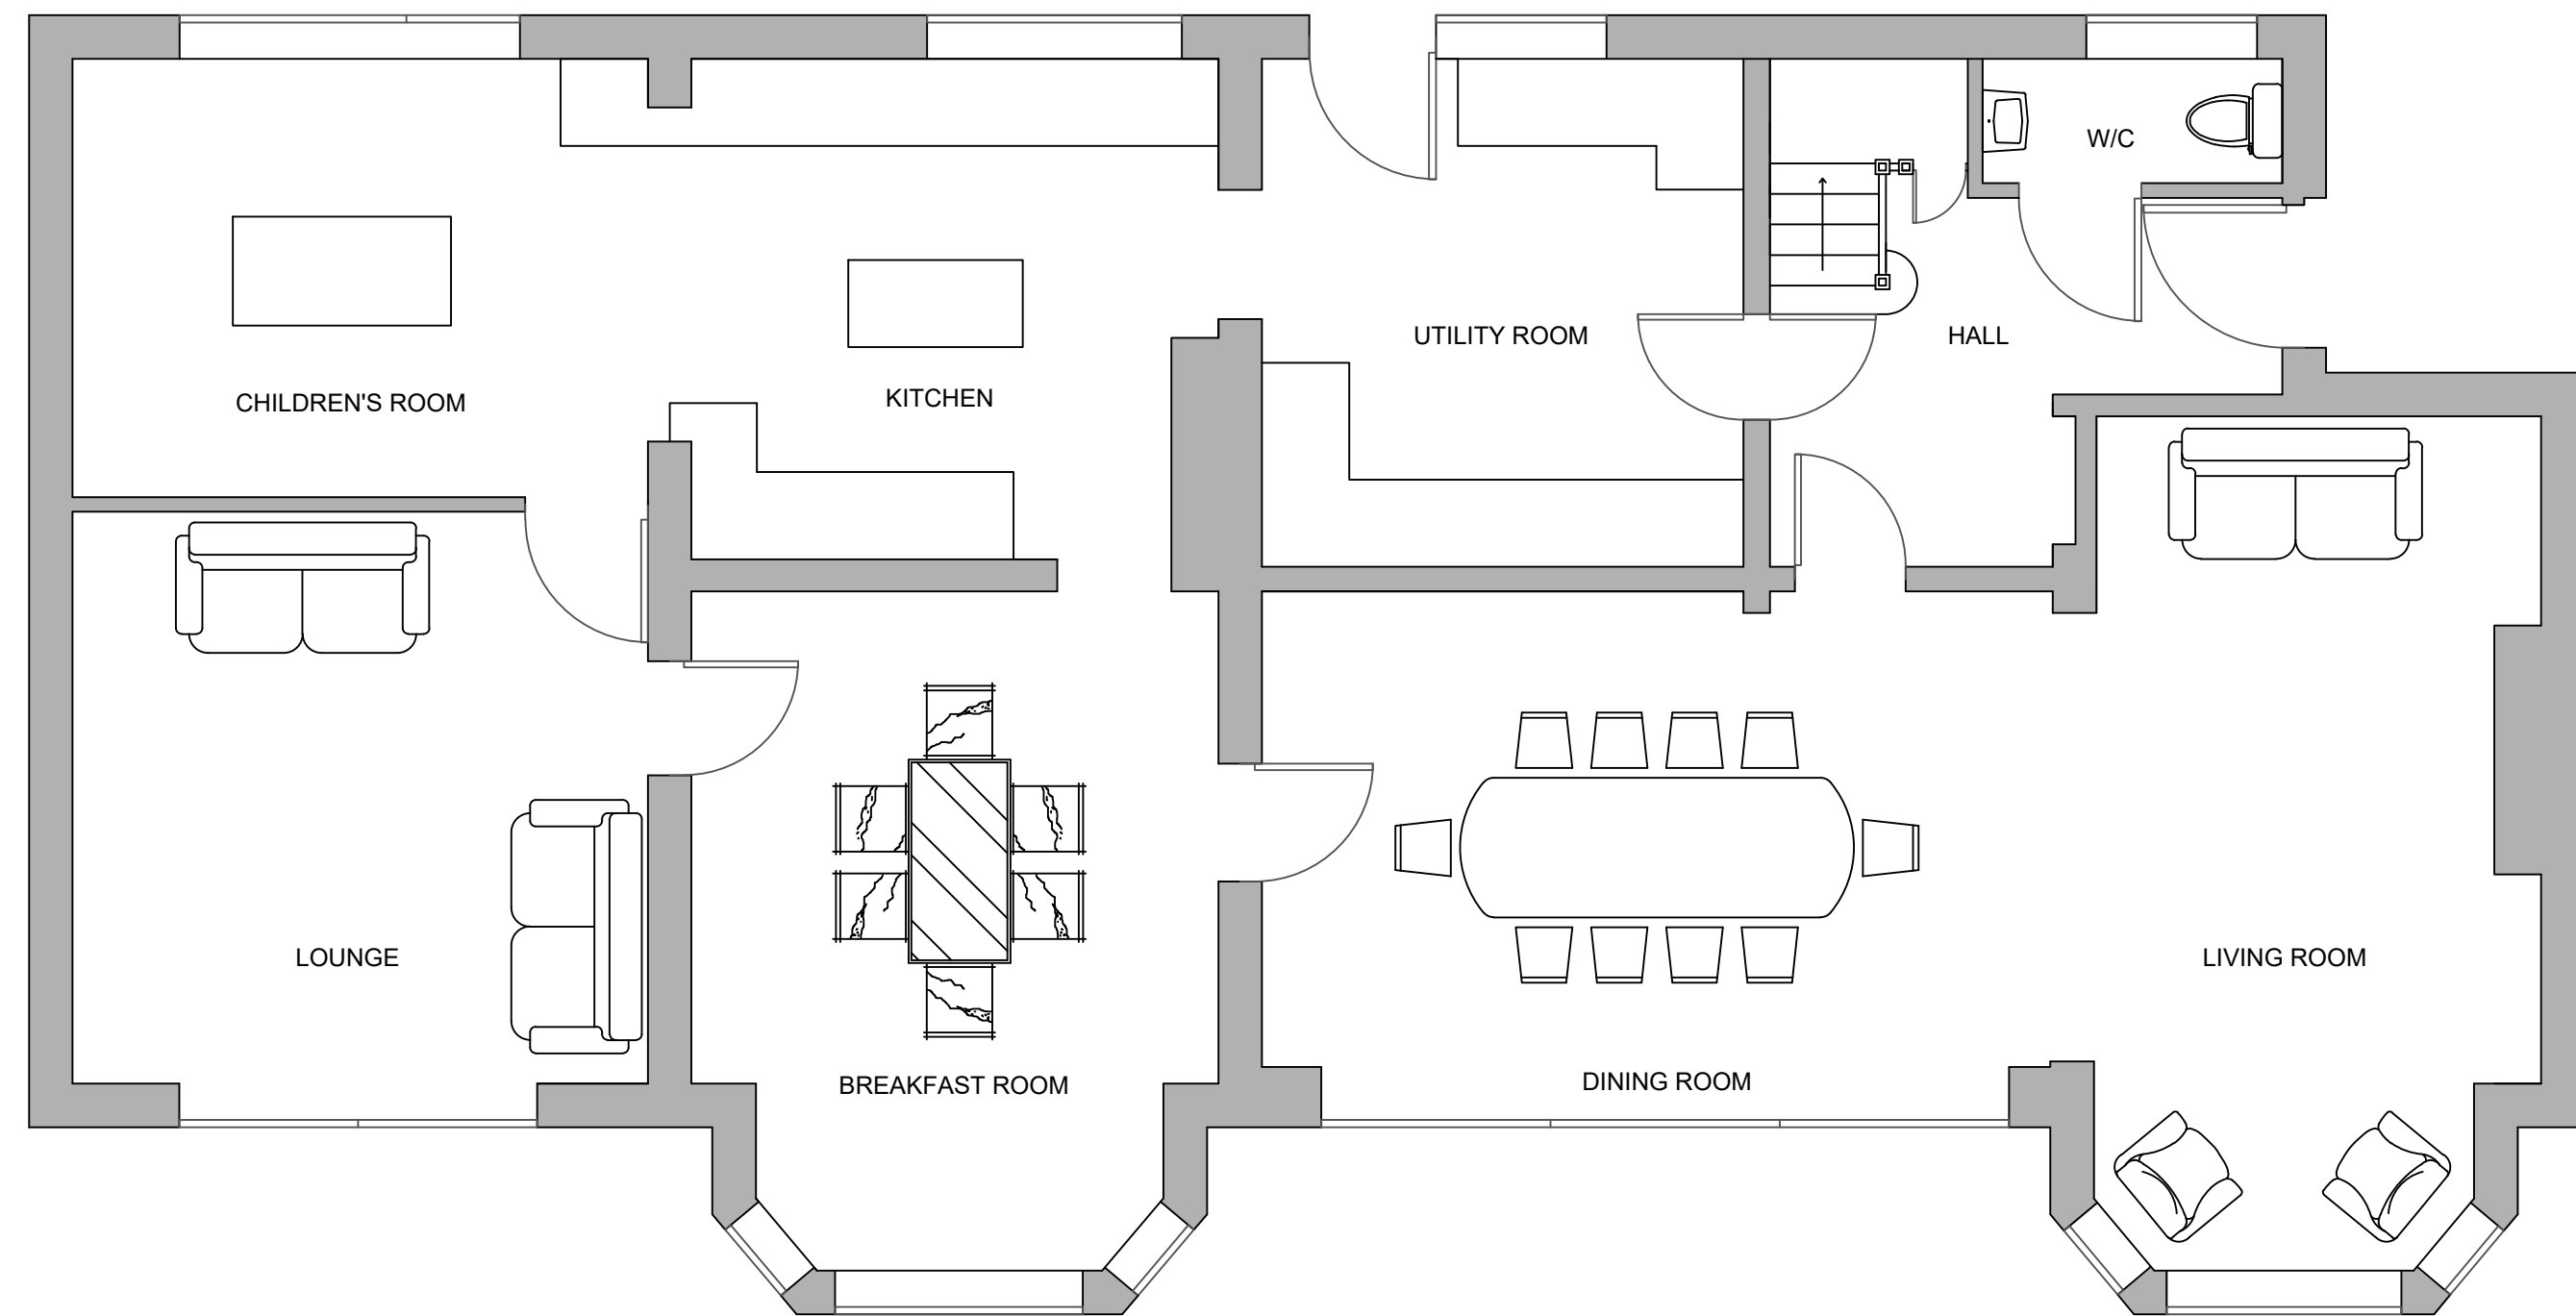

Existing Ground Floor Plan
Scale 1 : 50

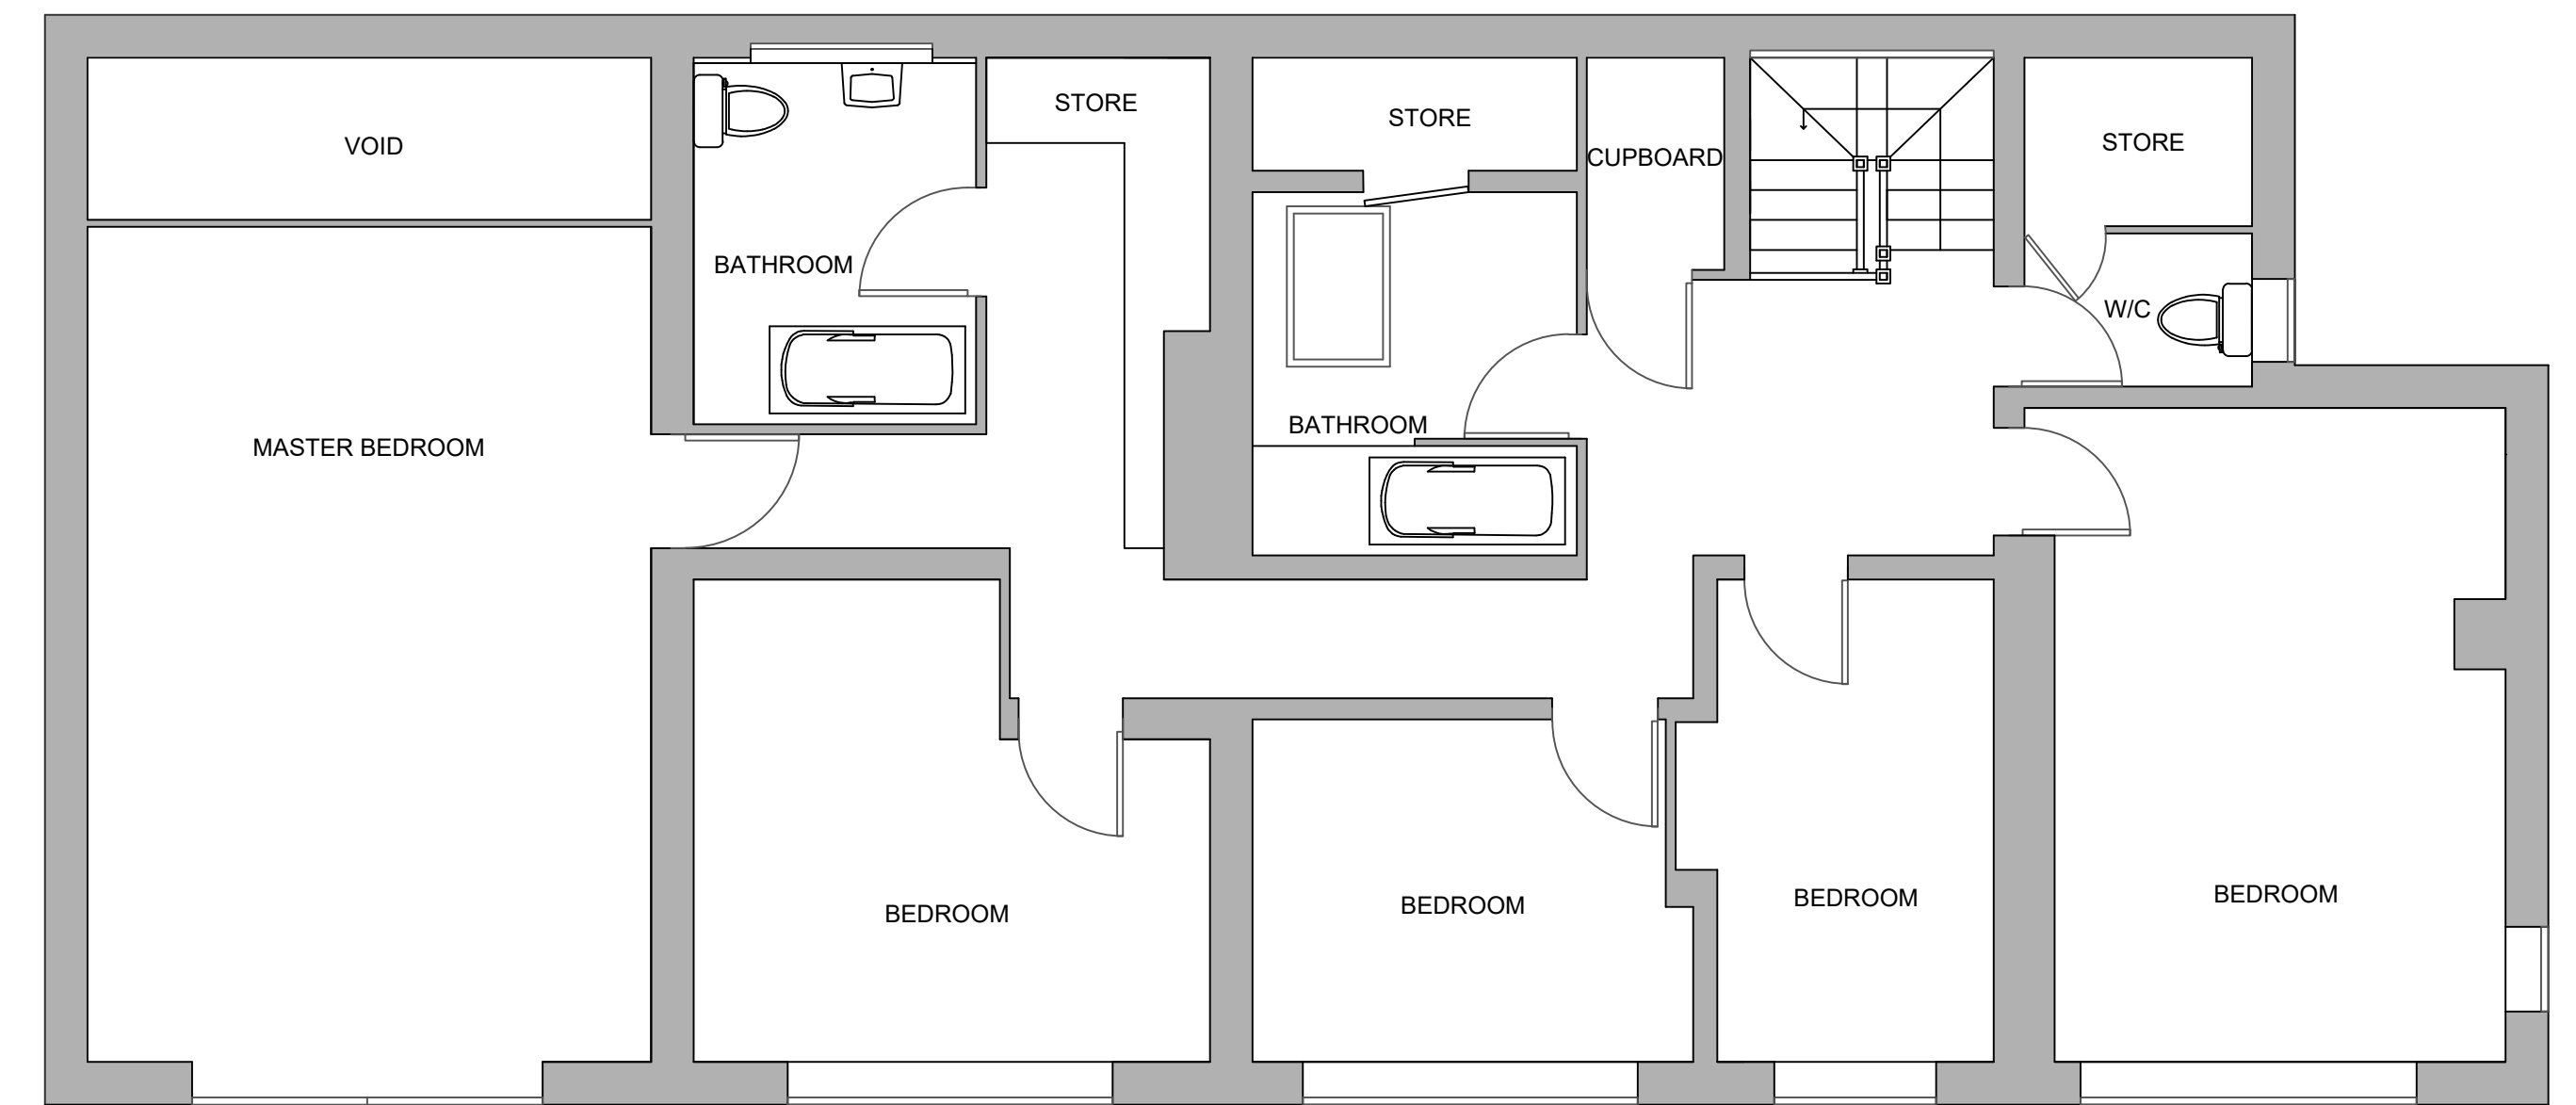


Existing First Floor Plan
Scale 1 : 50

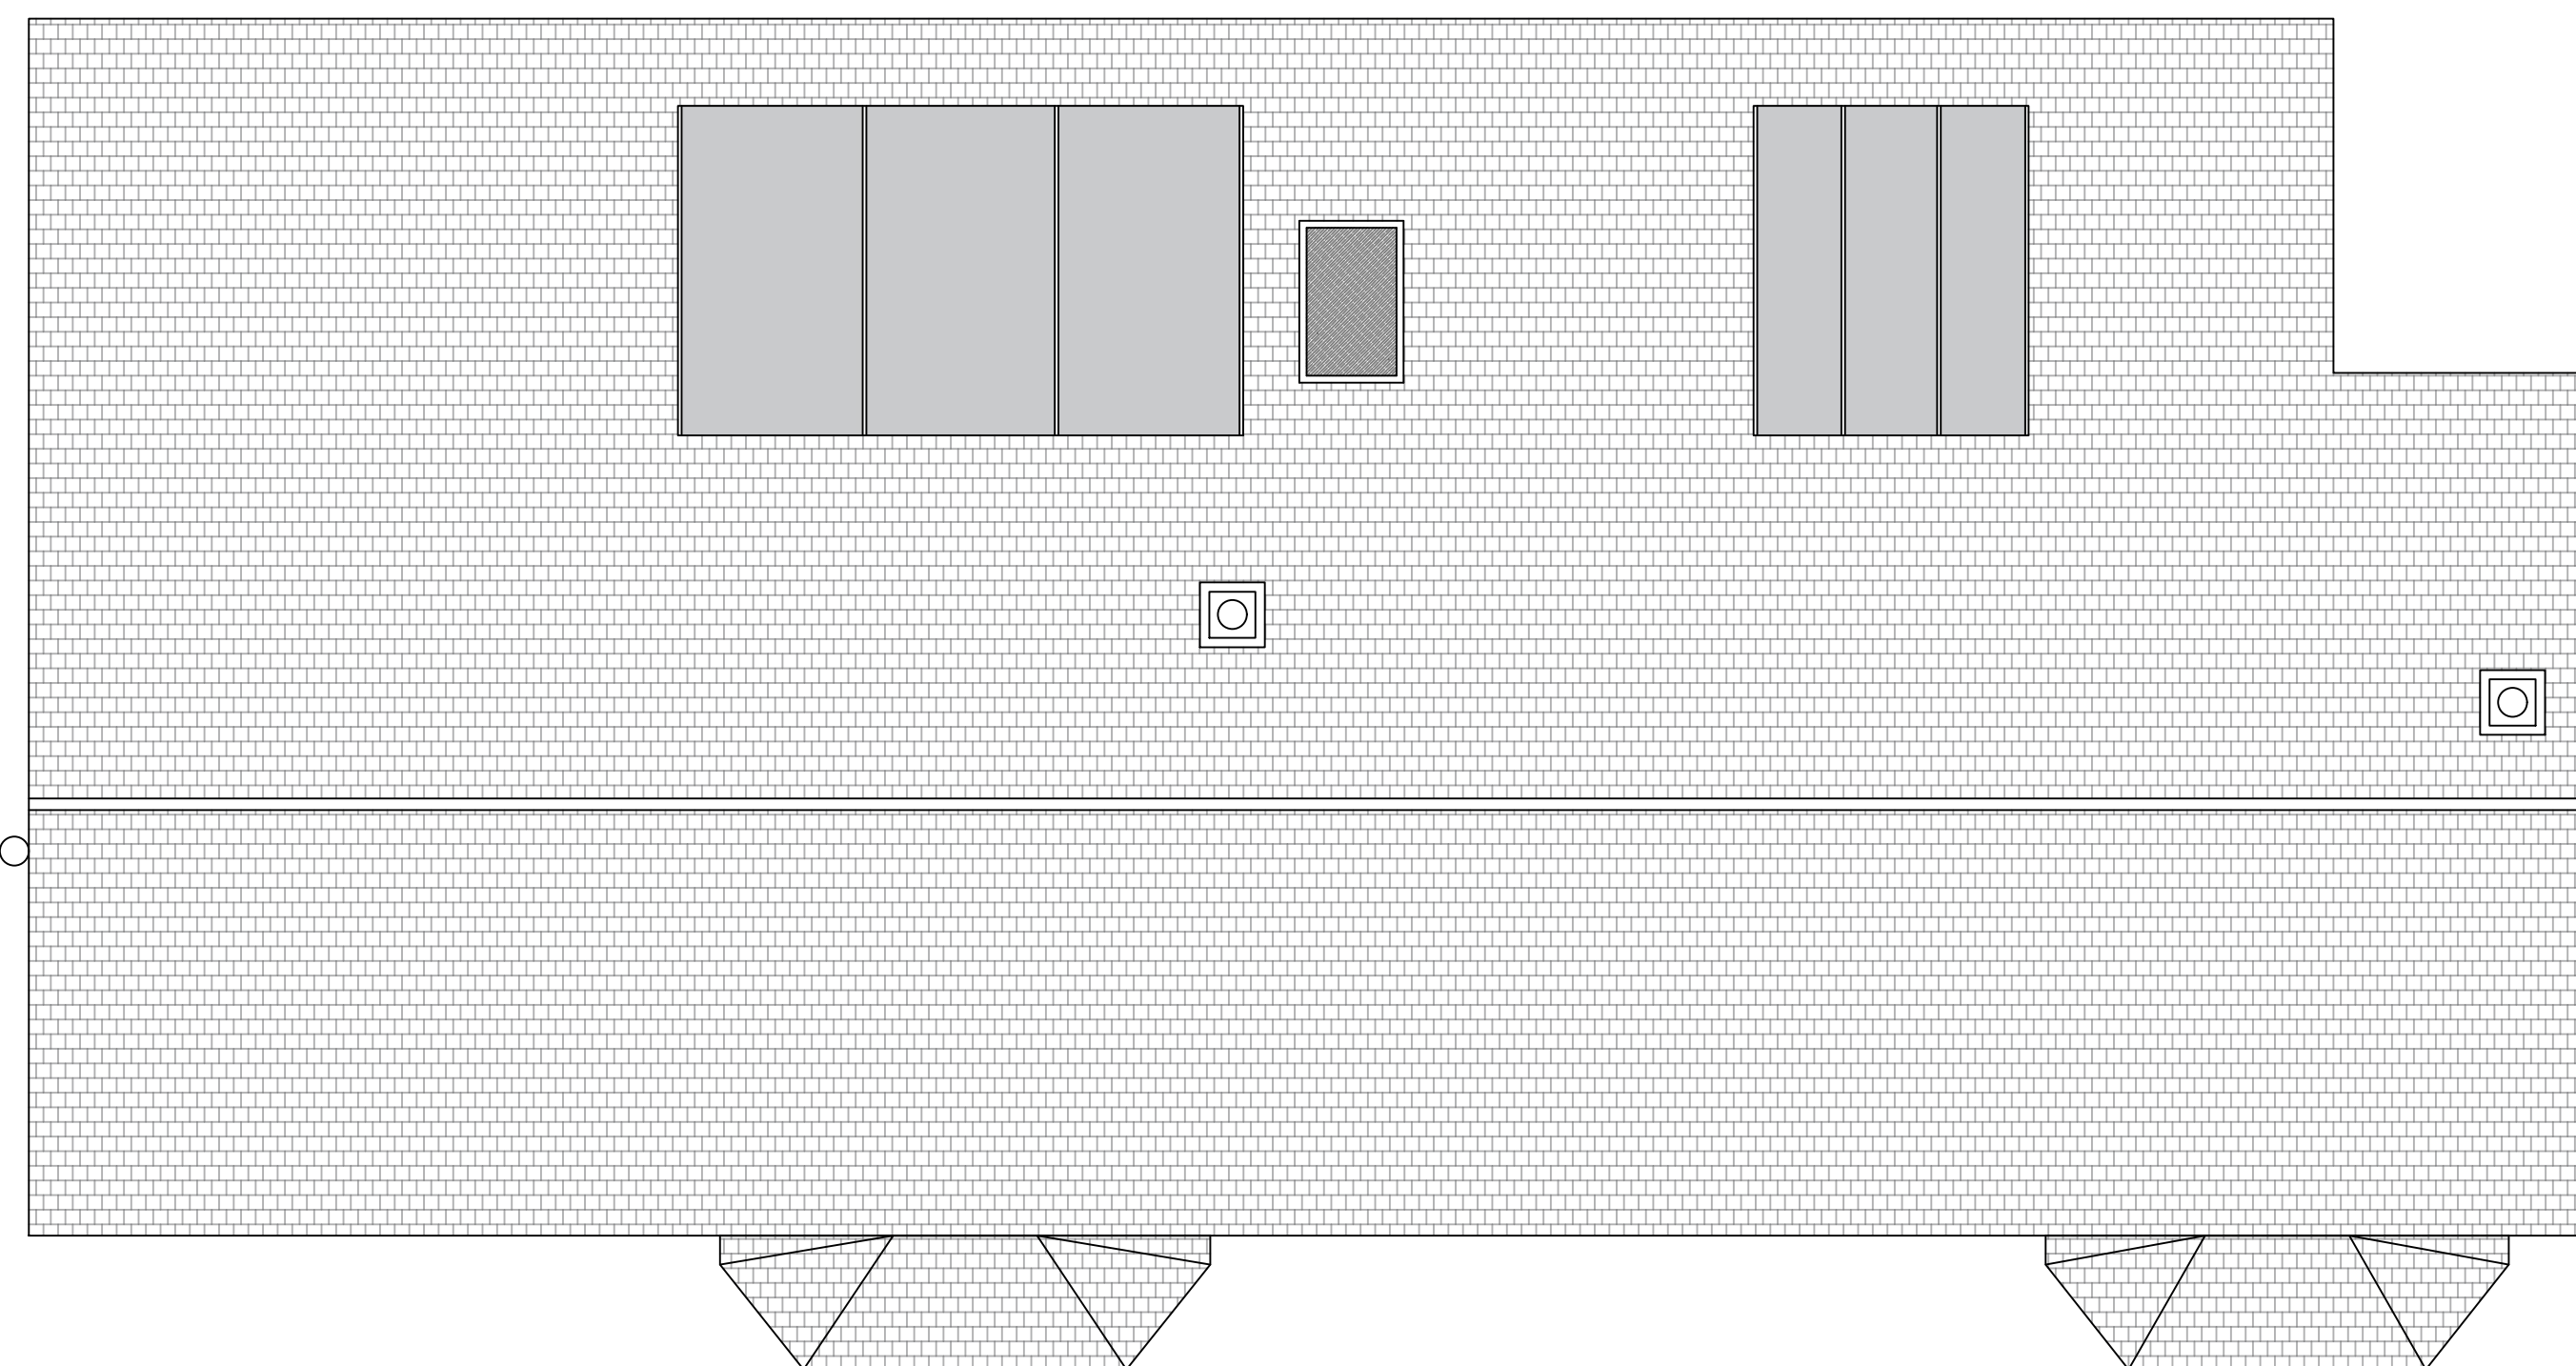

Existing Roof Plan
Scale 1 : 50



Existing Loft Plan
Scale 1 : 50

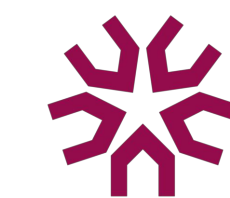

Stiwidia Y Bwthyn
Ynyrdane
Swansea SA6 5AB
Tel 01792 722724
studio@starki.co.uk
www.starki.co.uk

project
Badger's Hole
Oxwich
Swansea

title
Existing General Layout, roof plan
and elevations

status
RIBA Workstage 3

date
June 2021

scale
A1 @ 1:100; 1:50

revision
001

© All drawings are the design copyright of the firm. No part of this document may be reproduced without the prior written consent of the firm.