




Proposed East Facing Elevation  
Scale 1 : 100

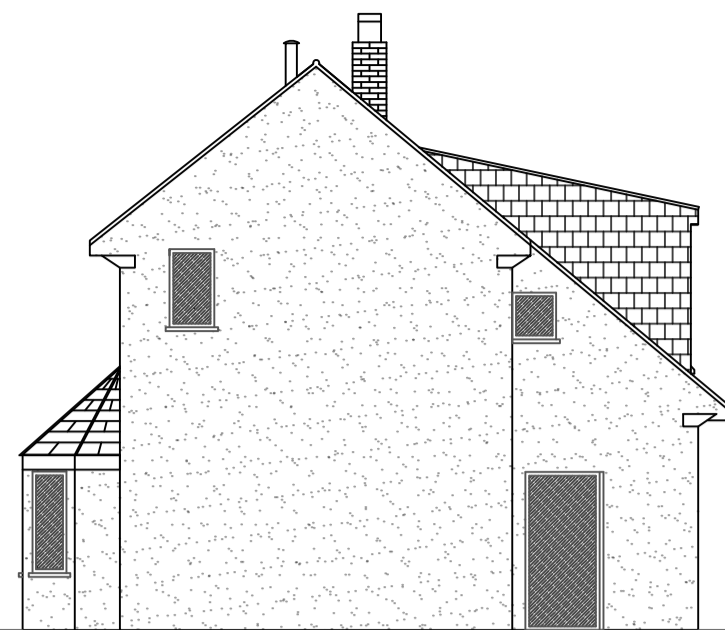


Proposed North Facing Elevation  
Scale 1 : 100

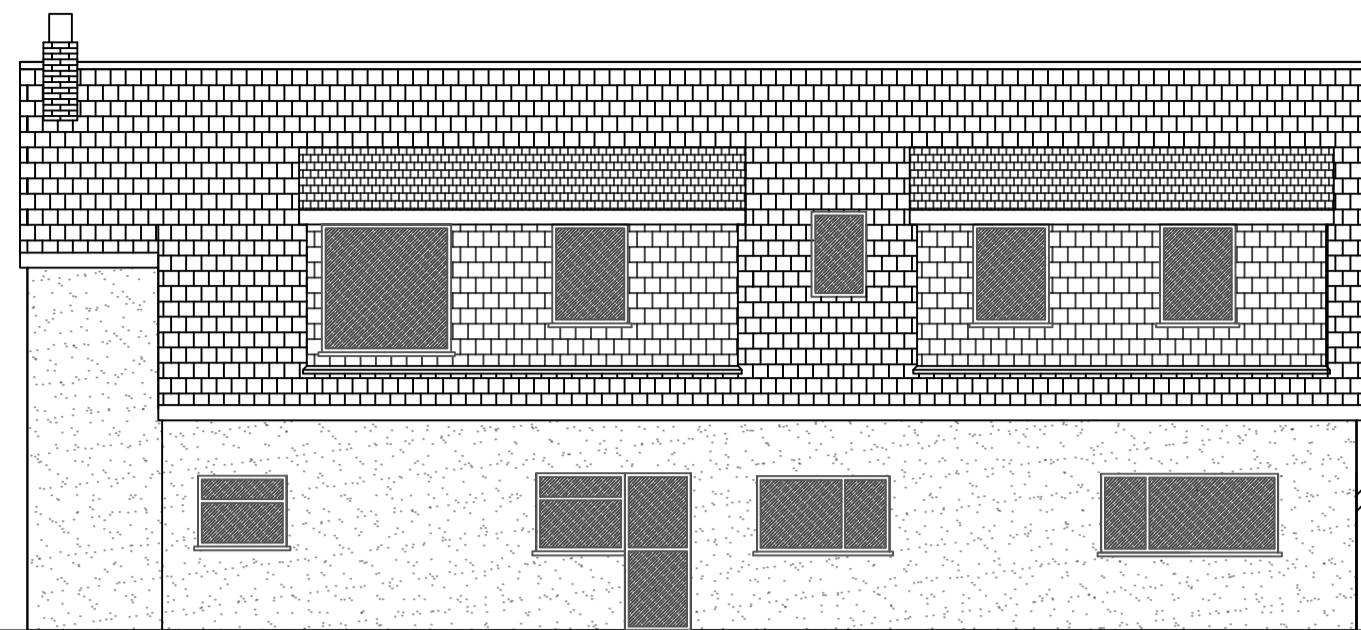


Proposed West Facing Elevation  
Scale 1 : 100

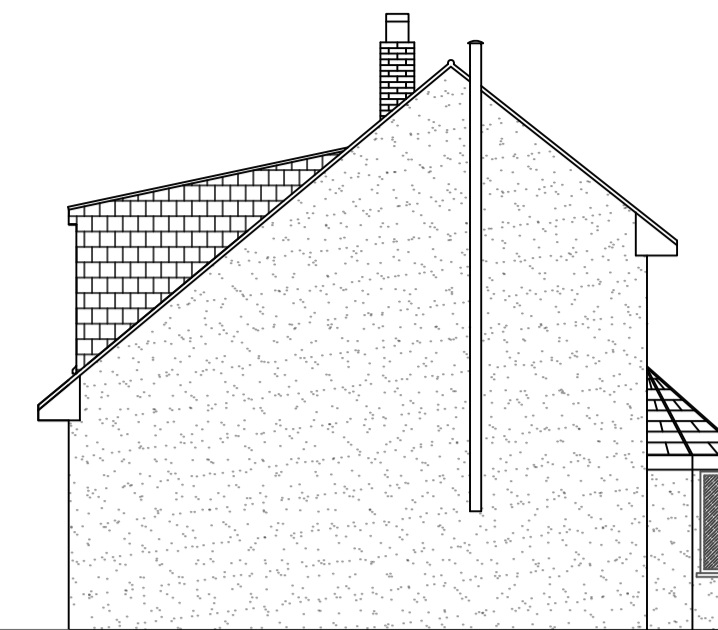


Proposed South Facing Elevation  
Scale 1 : 100

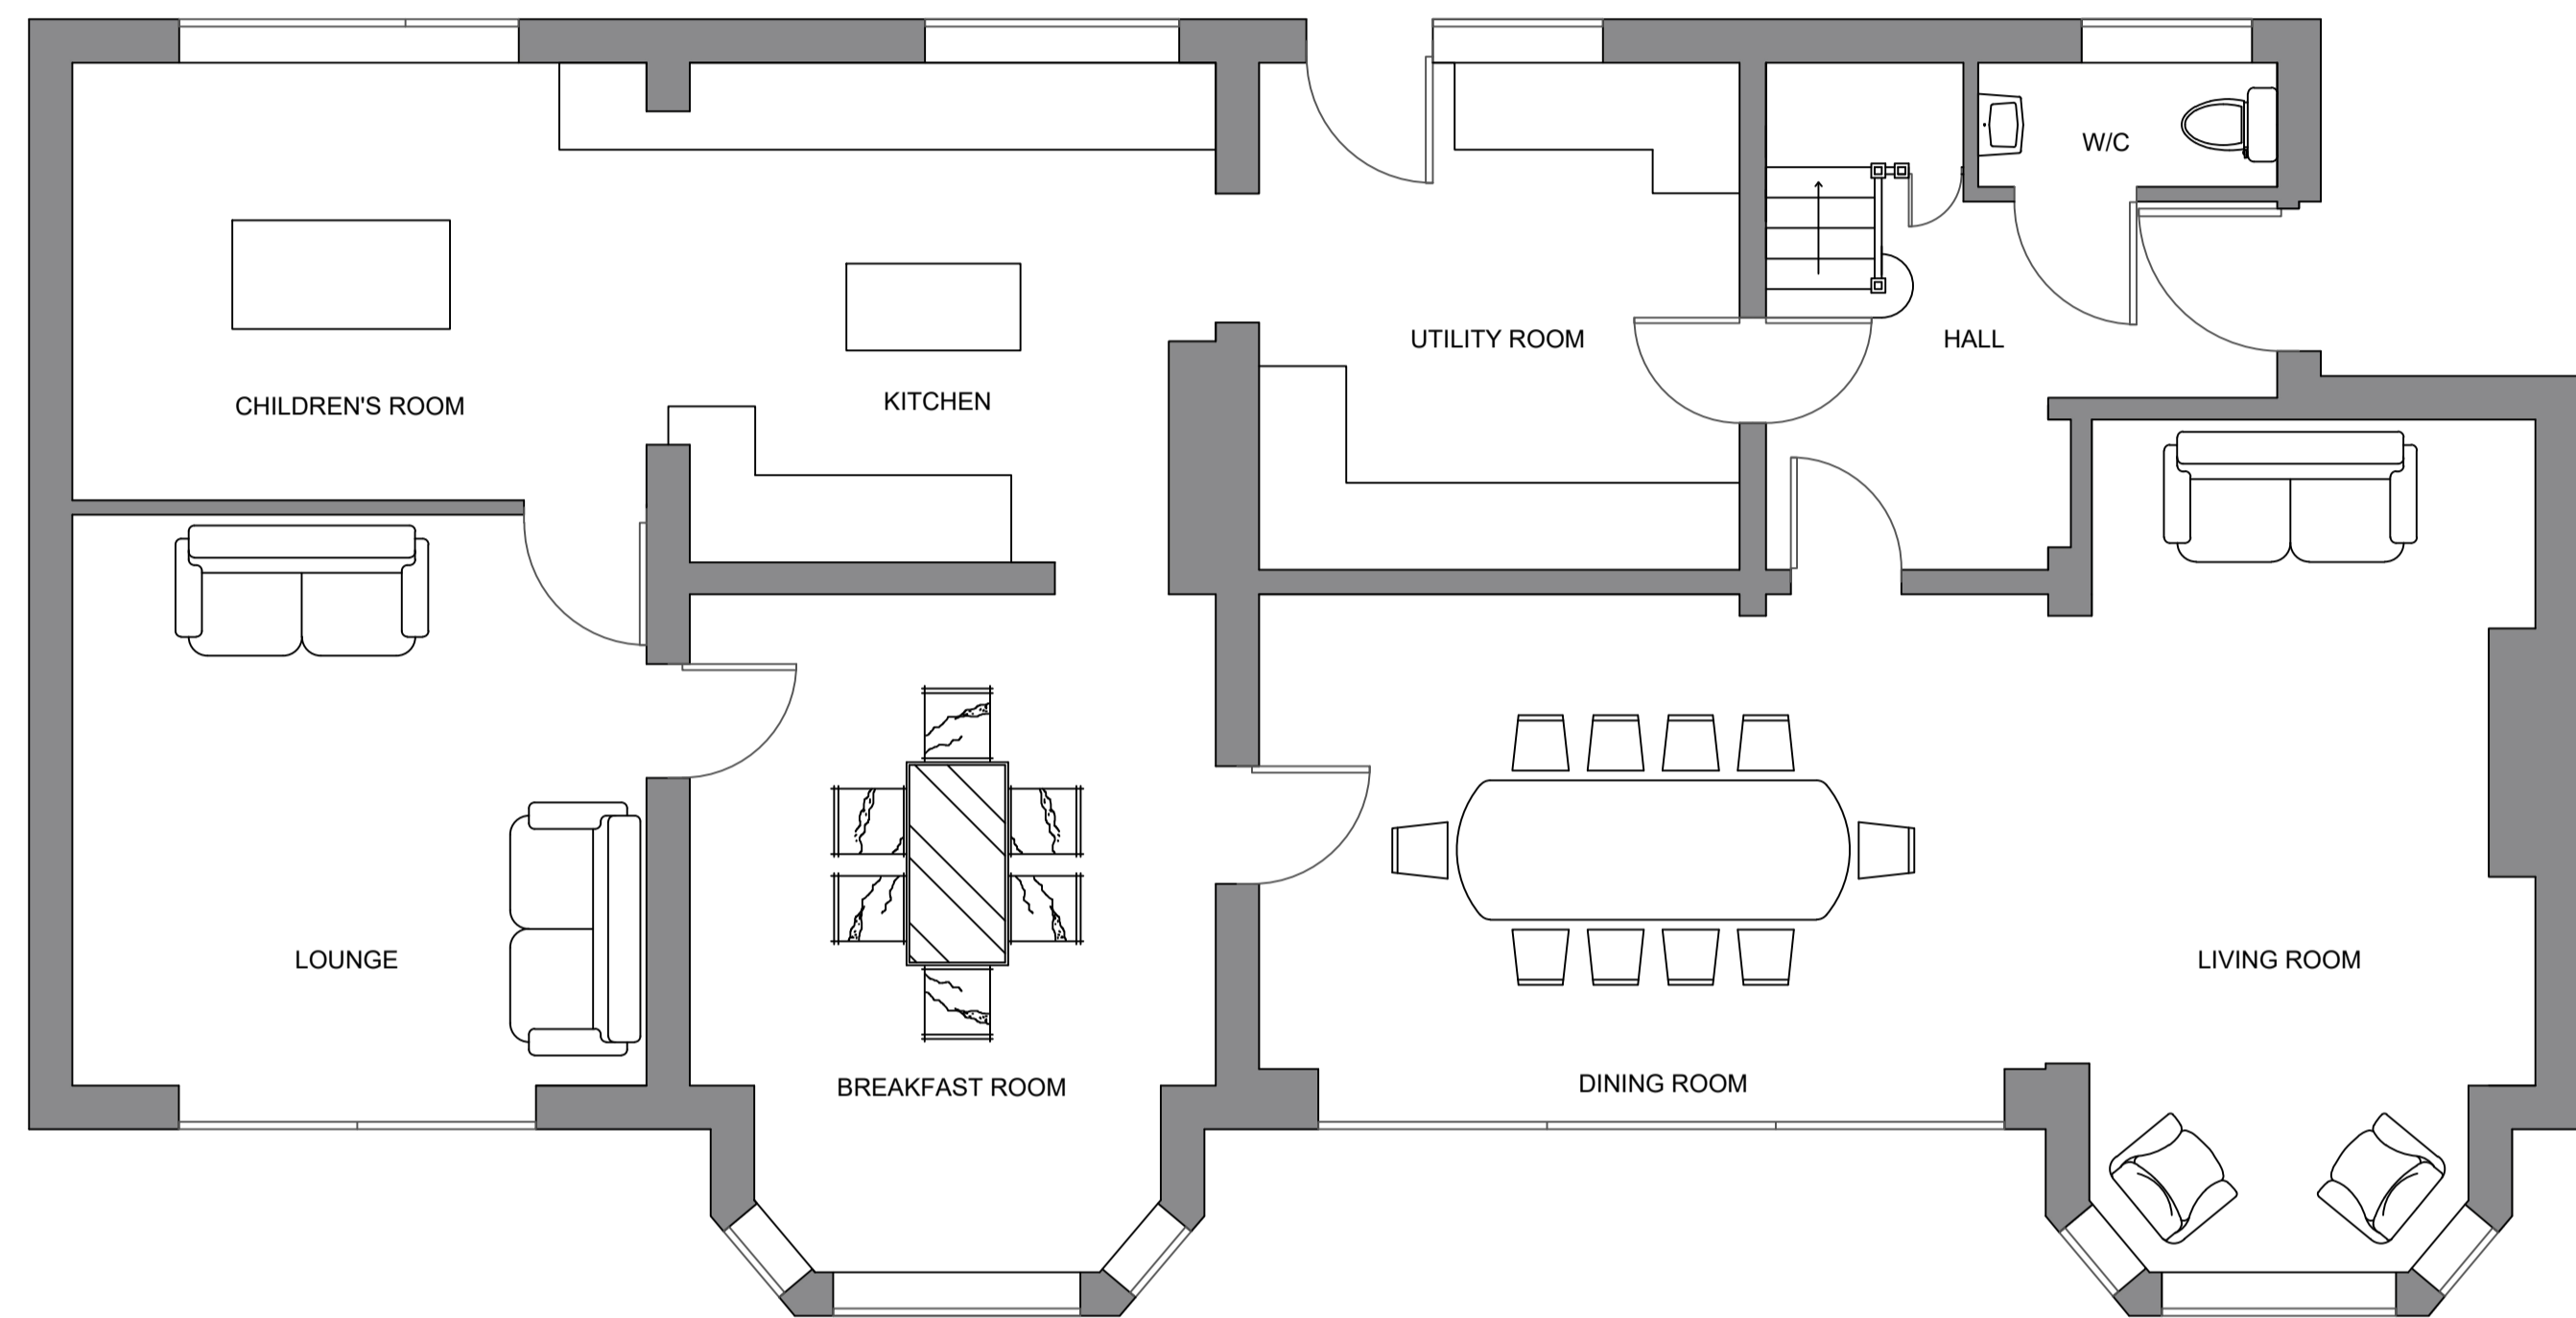


Proposed Ground Floor Plan  
Scale 1 : 50

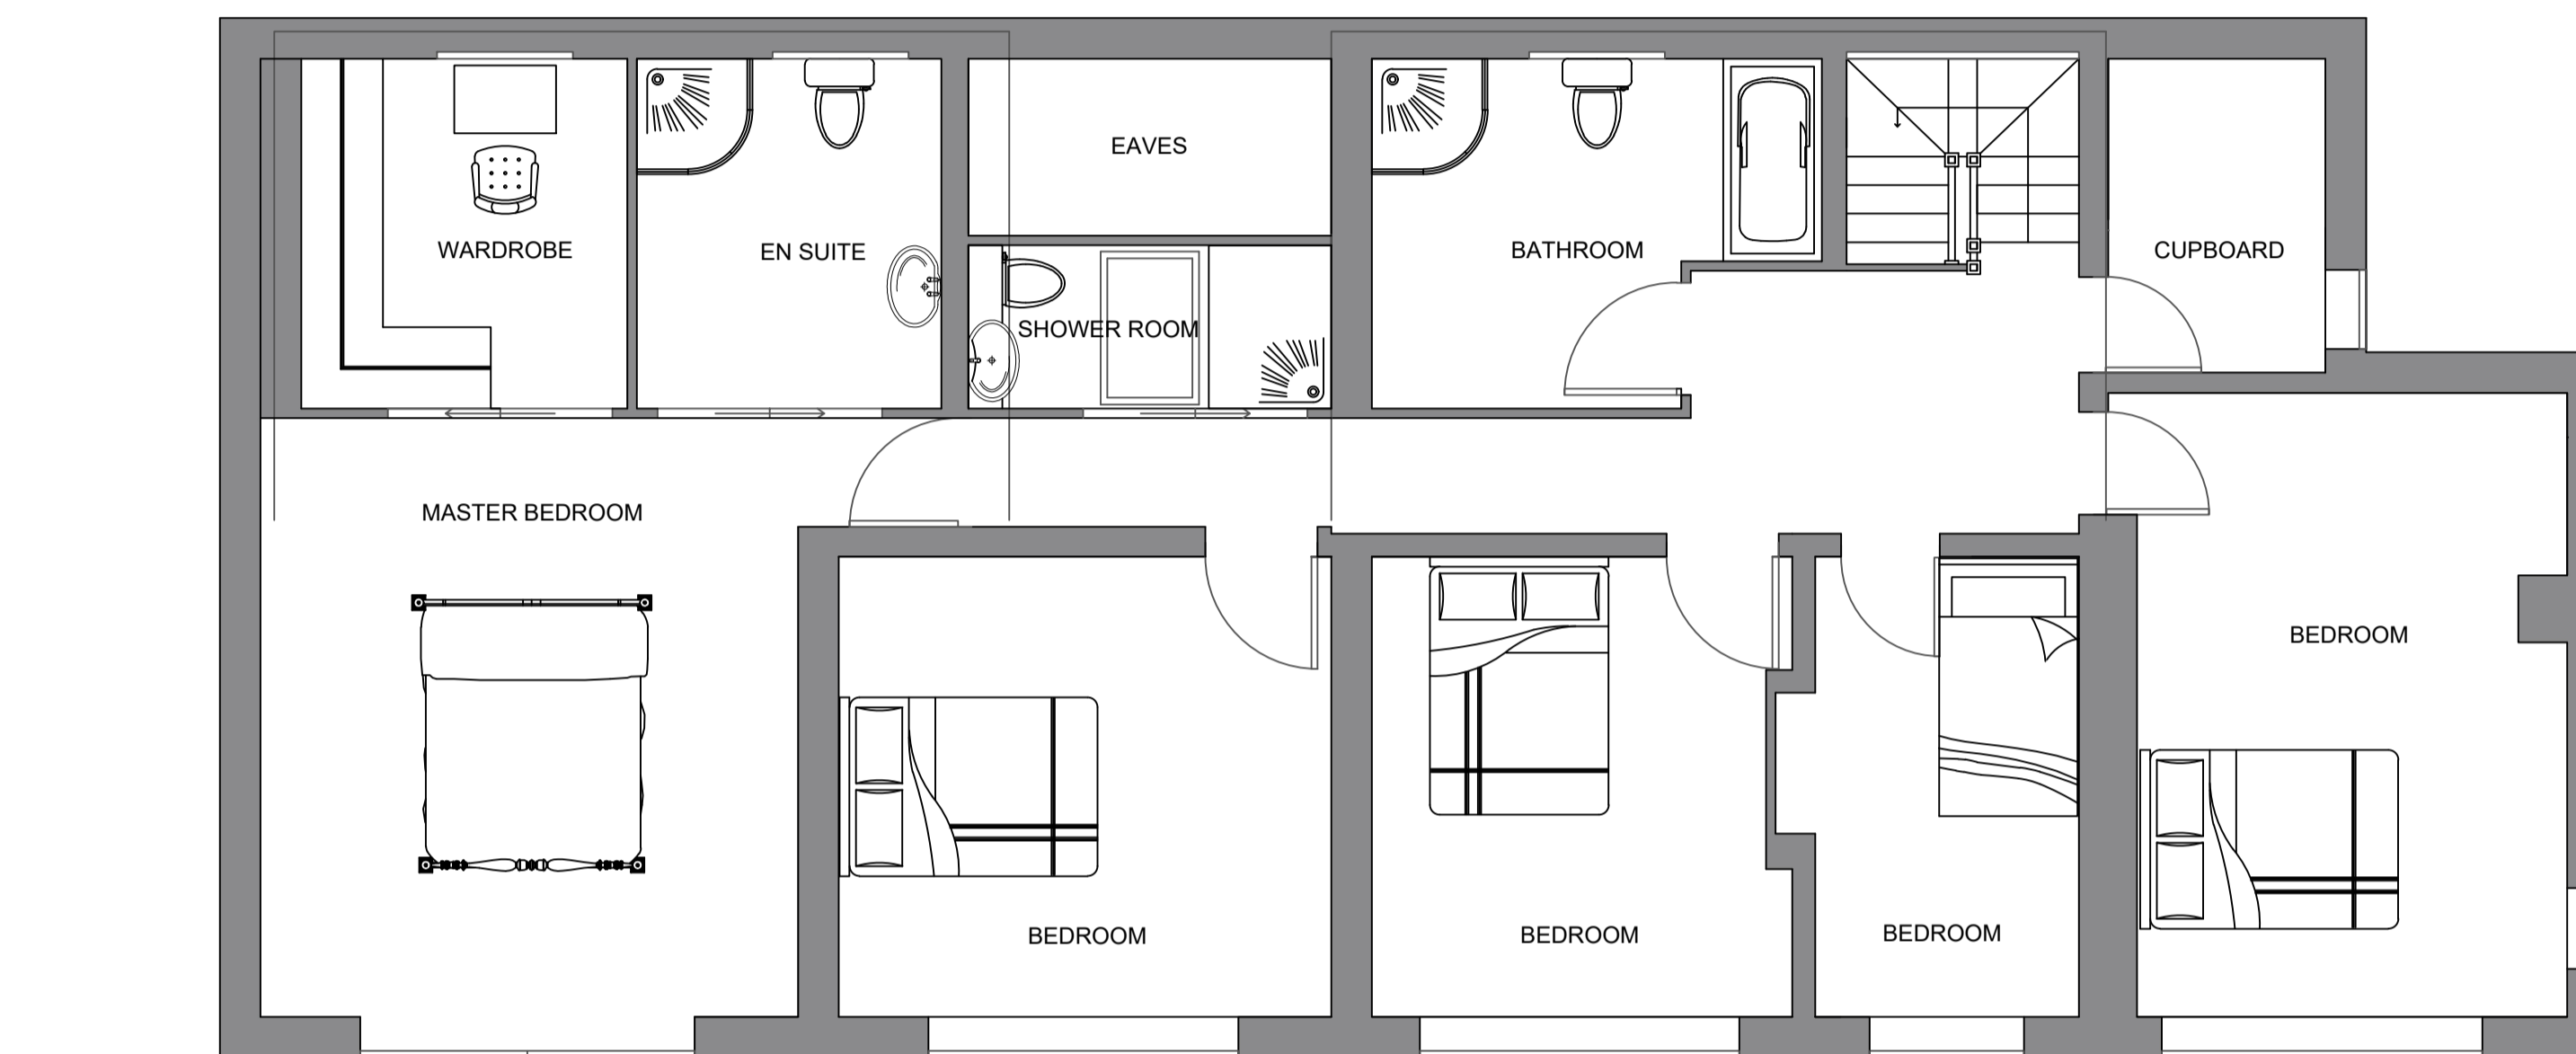

Proposed First Floor Plan  
Scale 1 : 50

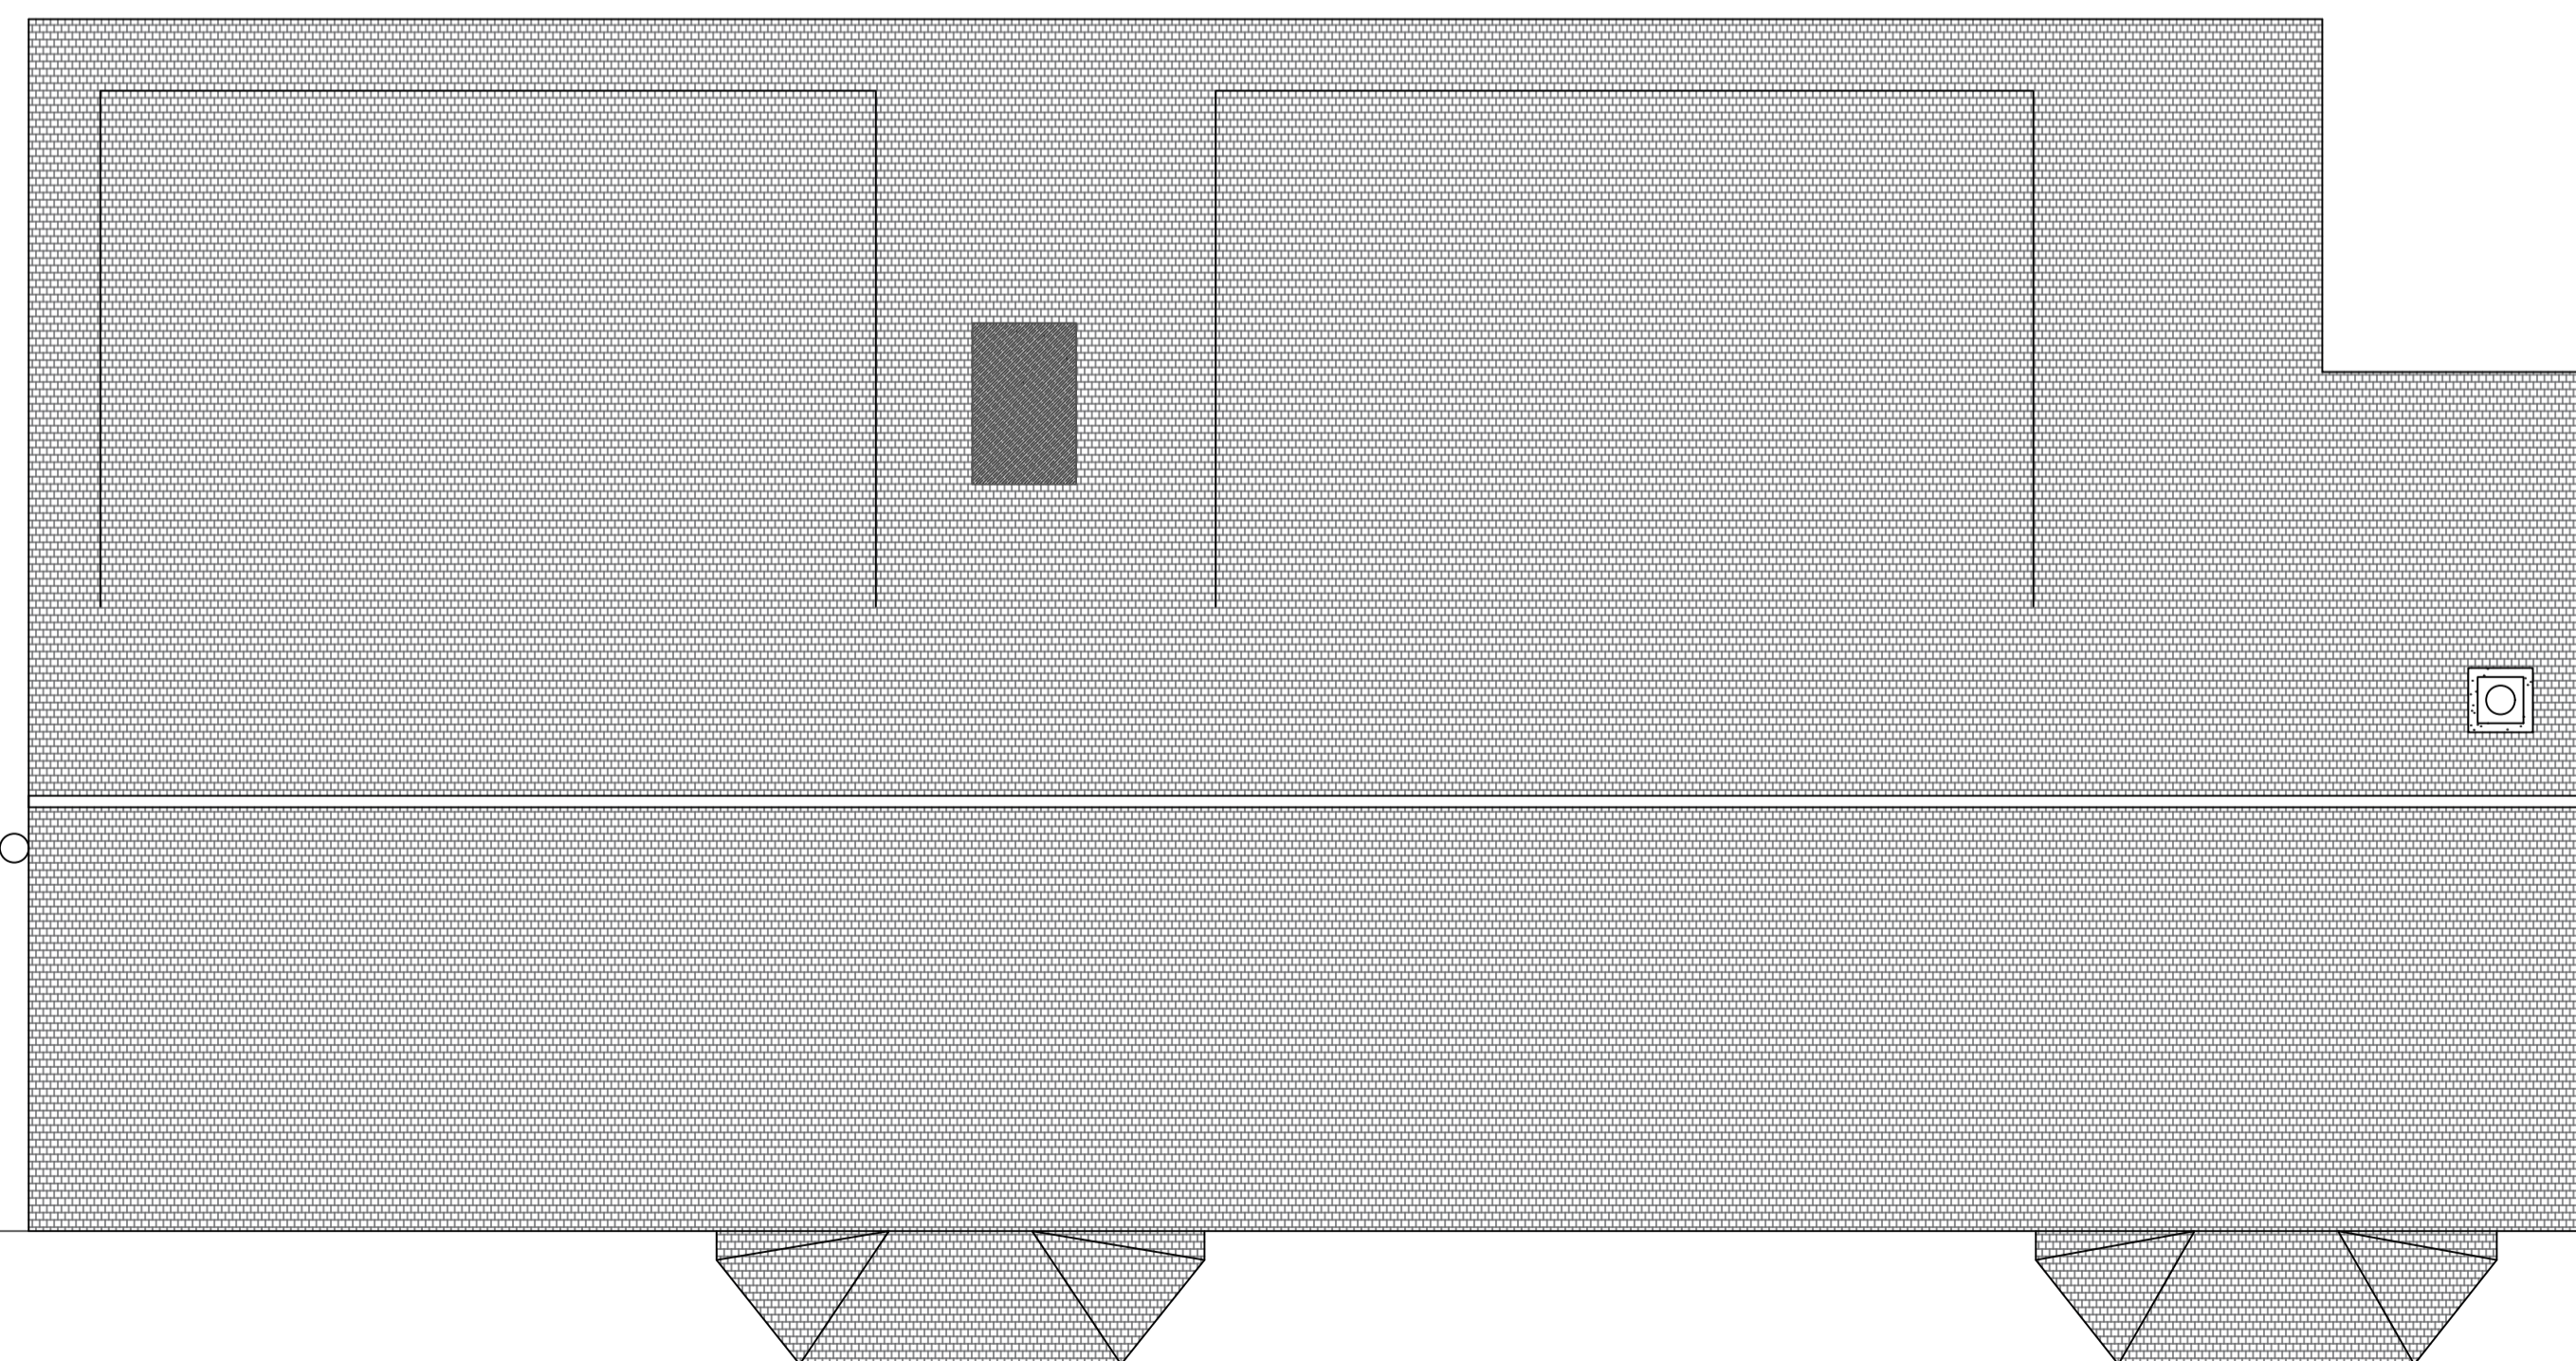

Proposed Roof Plan  
Scale 1 : 50

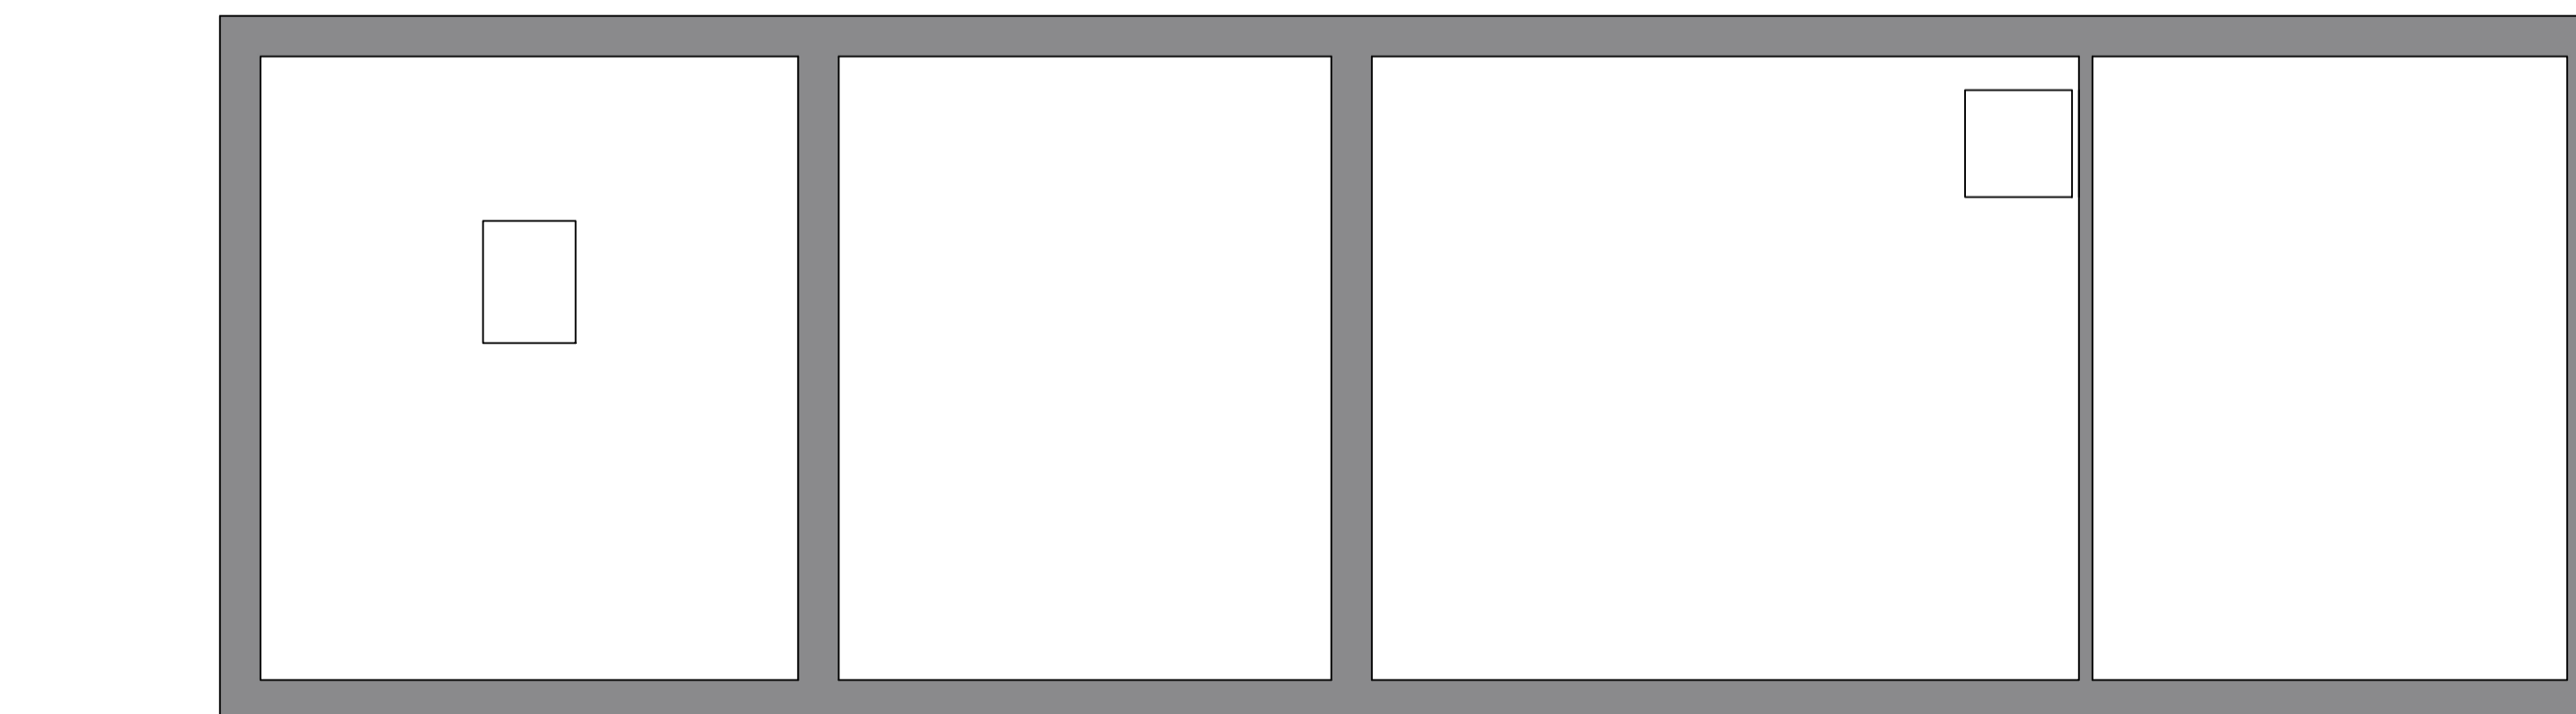

Proposed Loft Plan  
Scale 1 : 50



Stwdia Y Bwthyn  
Ynyddau  
Swansea SA6 5AB  
Tel 01792 732734  
studio@starki.co.uk  
www.starki.co.uk

Proposed General Layout, roof  
plan and elevations

RIBA Workstage 3

project	date	draw no.
Badger's Hole Oxwich Swansea	June 2021	002
scale	revision	
A1 @ 1:100; 1:50	k	

© All drawings and designs are the property of the copyright owner and are not to be reproduced without the written consent of the copyright owner.