




Proposed Front Elevation
Scale 1 : 100

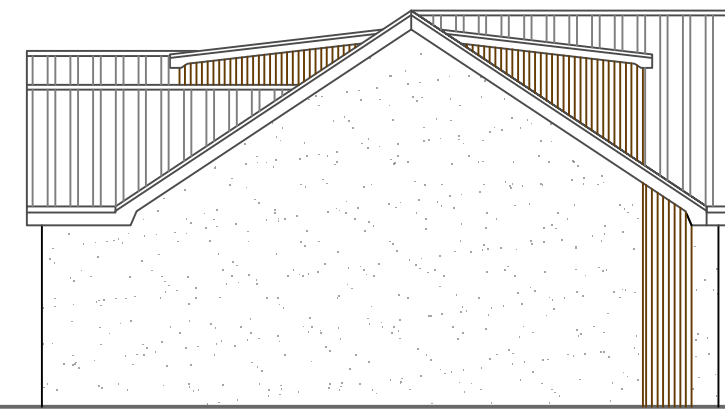


Proposed Side Elevation
Scale 1 : 100

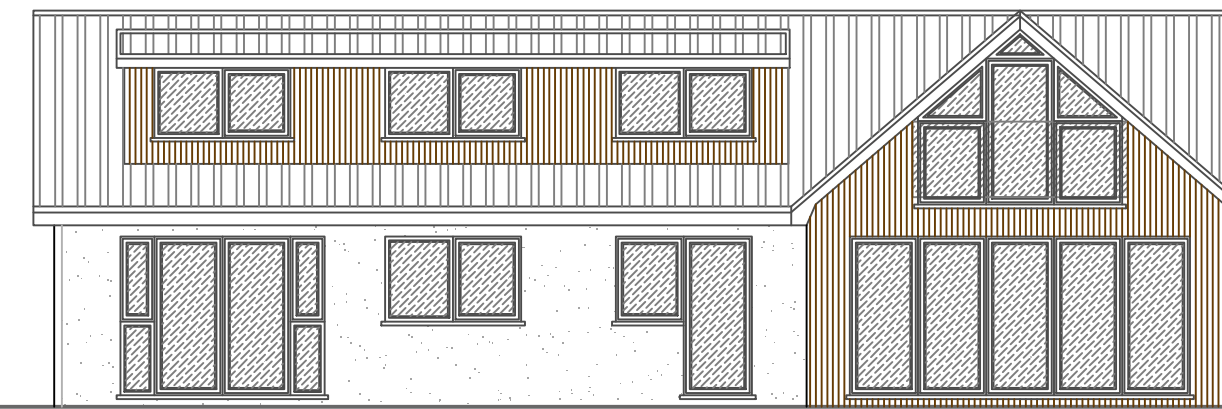


Proposed Rear Elevation
Scale 1 : 100

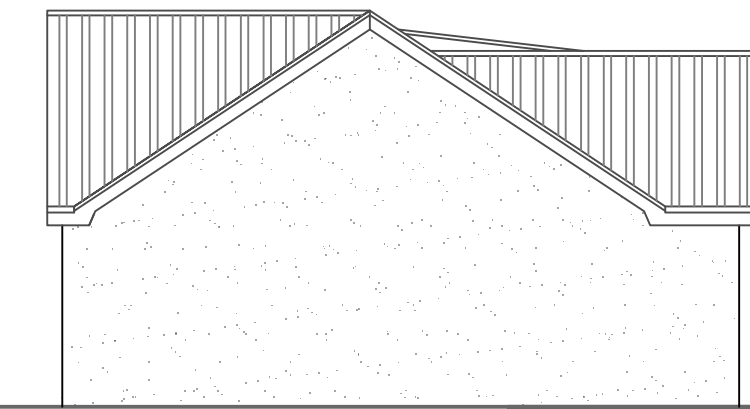


Proposed Side Elevation
Scale 1 : 100

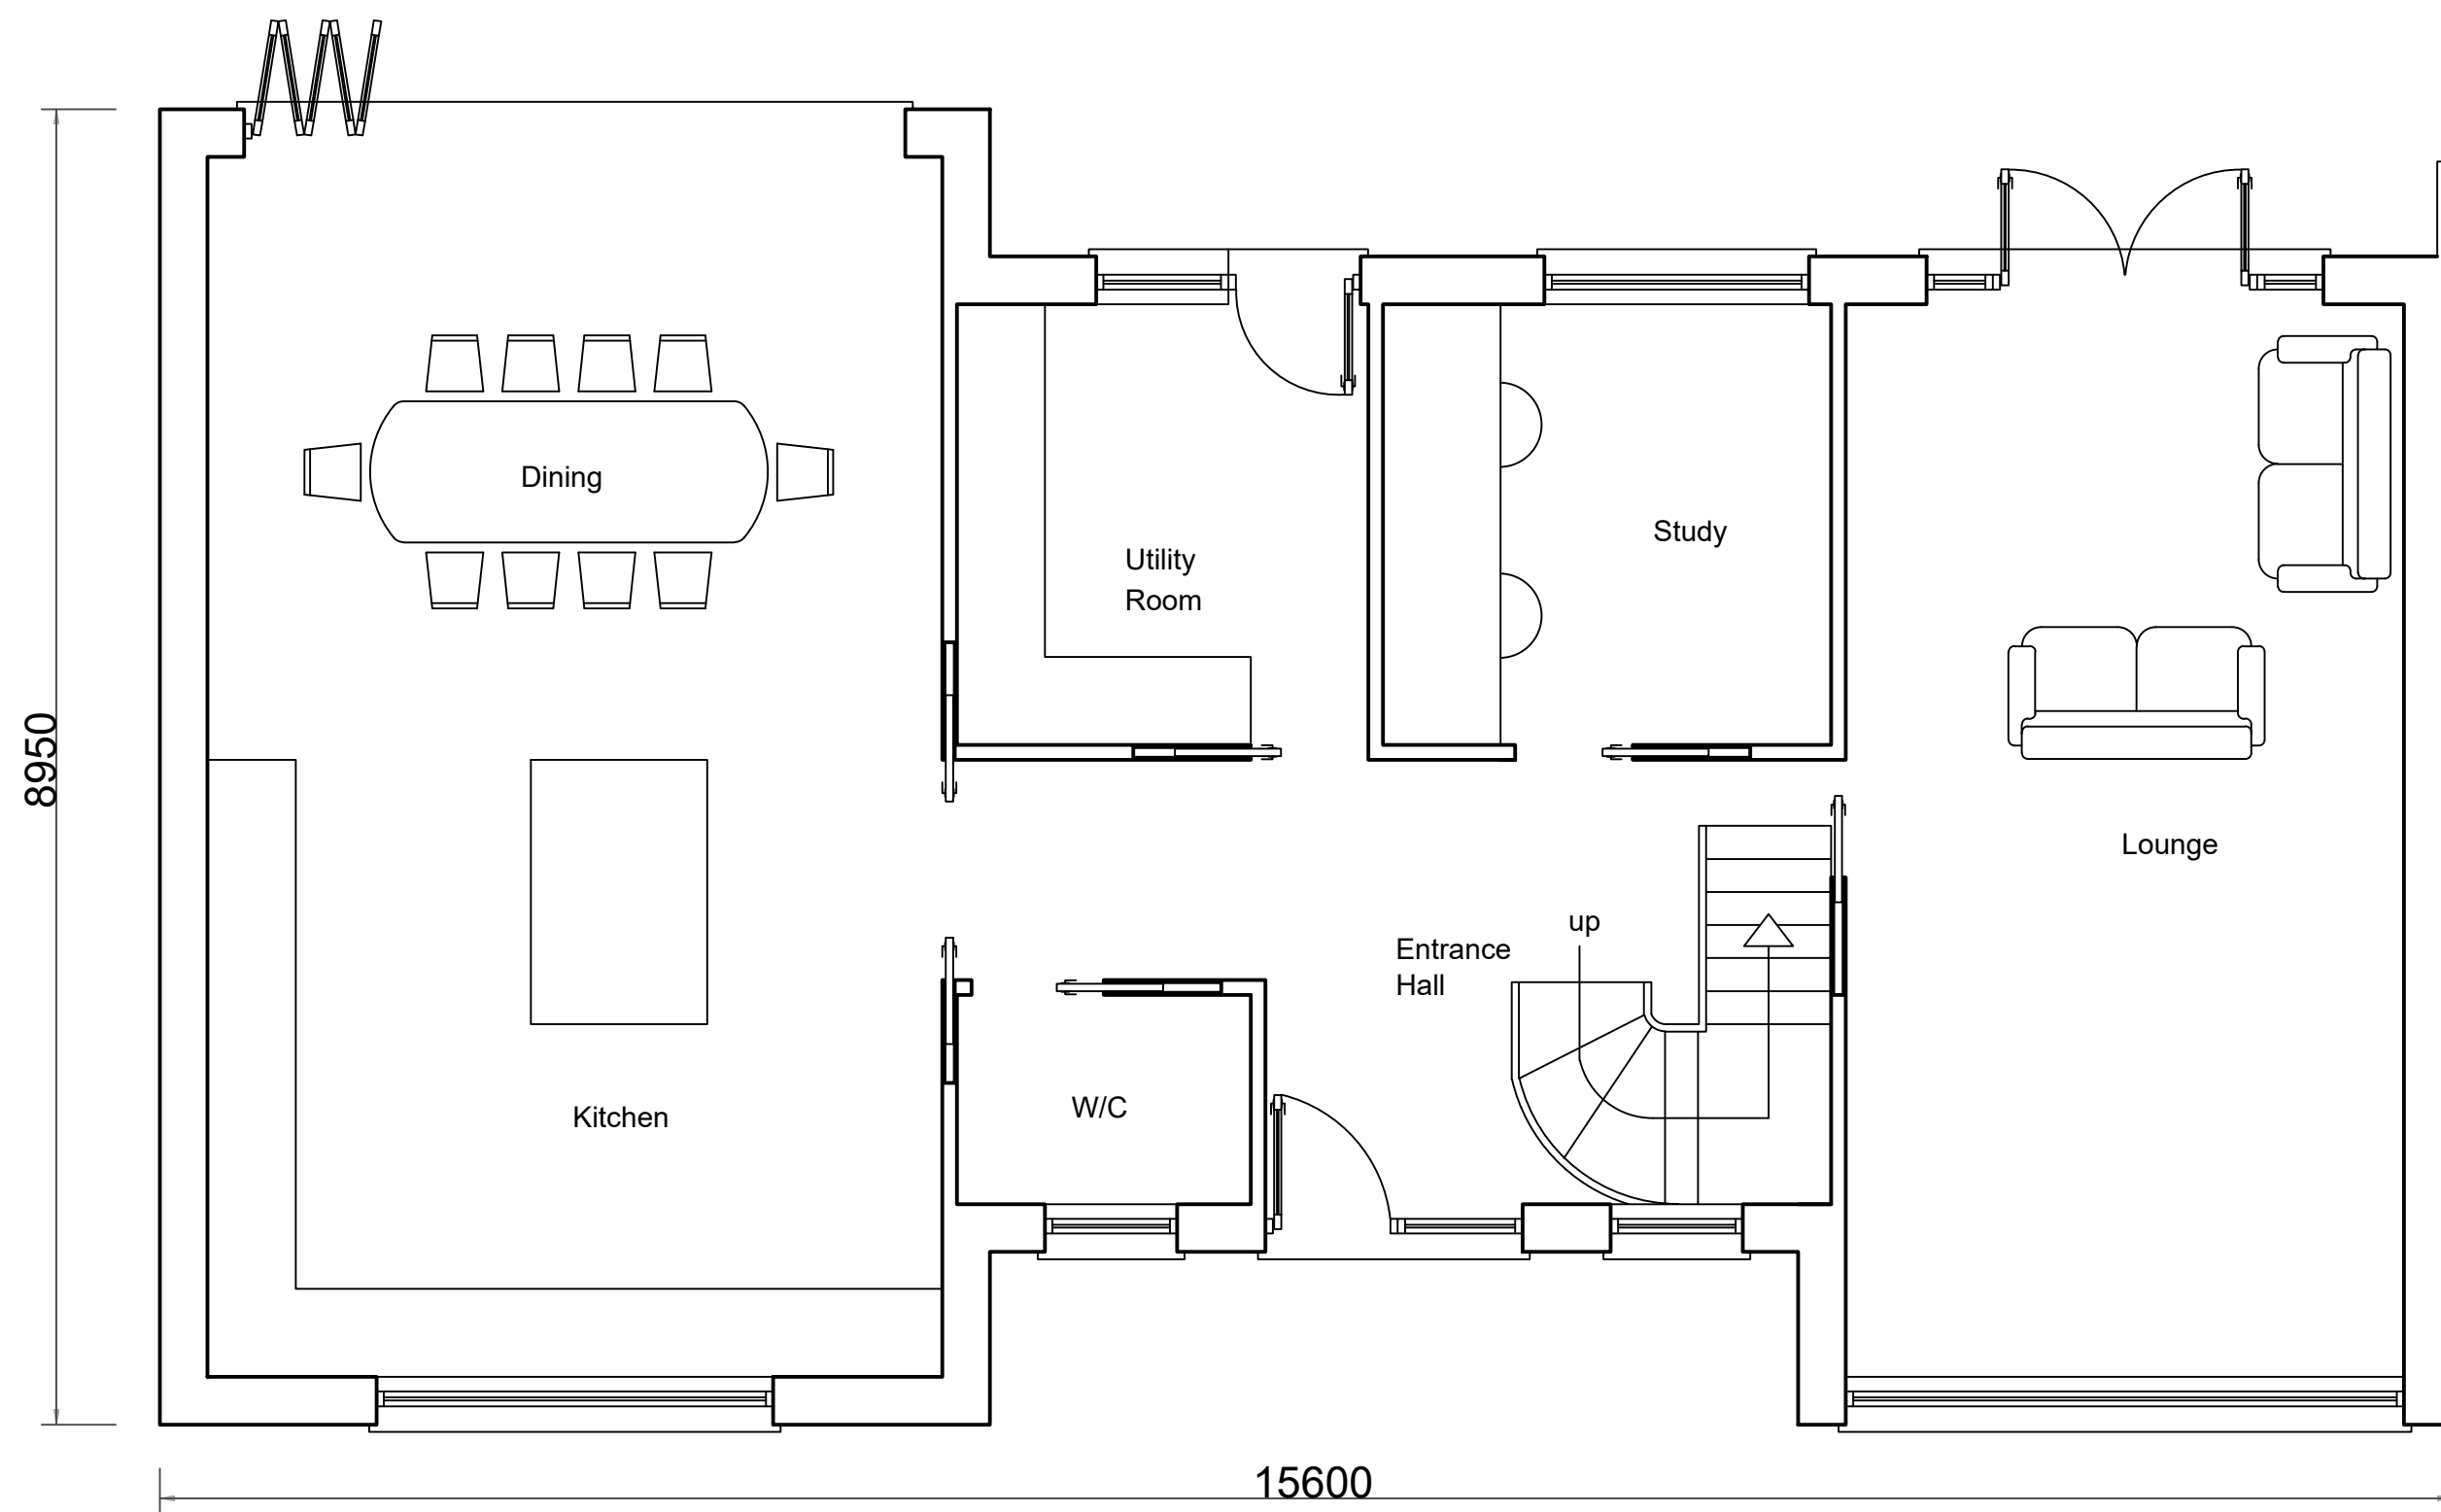

Proposed Ground Floor Plan
Scale 1 : 50

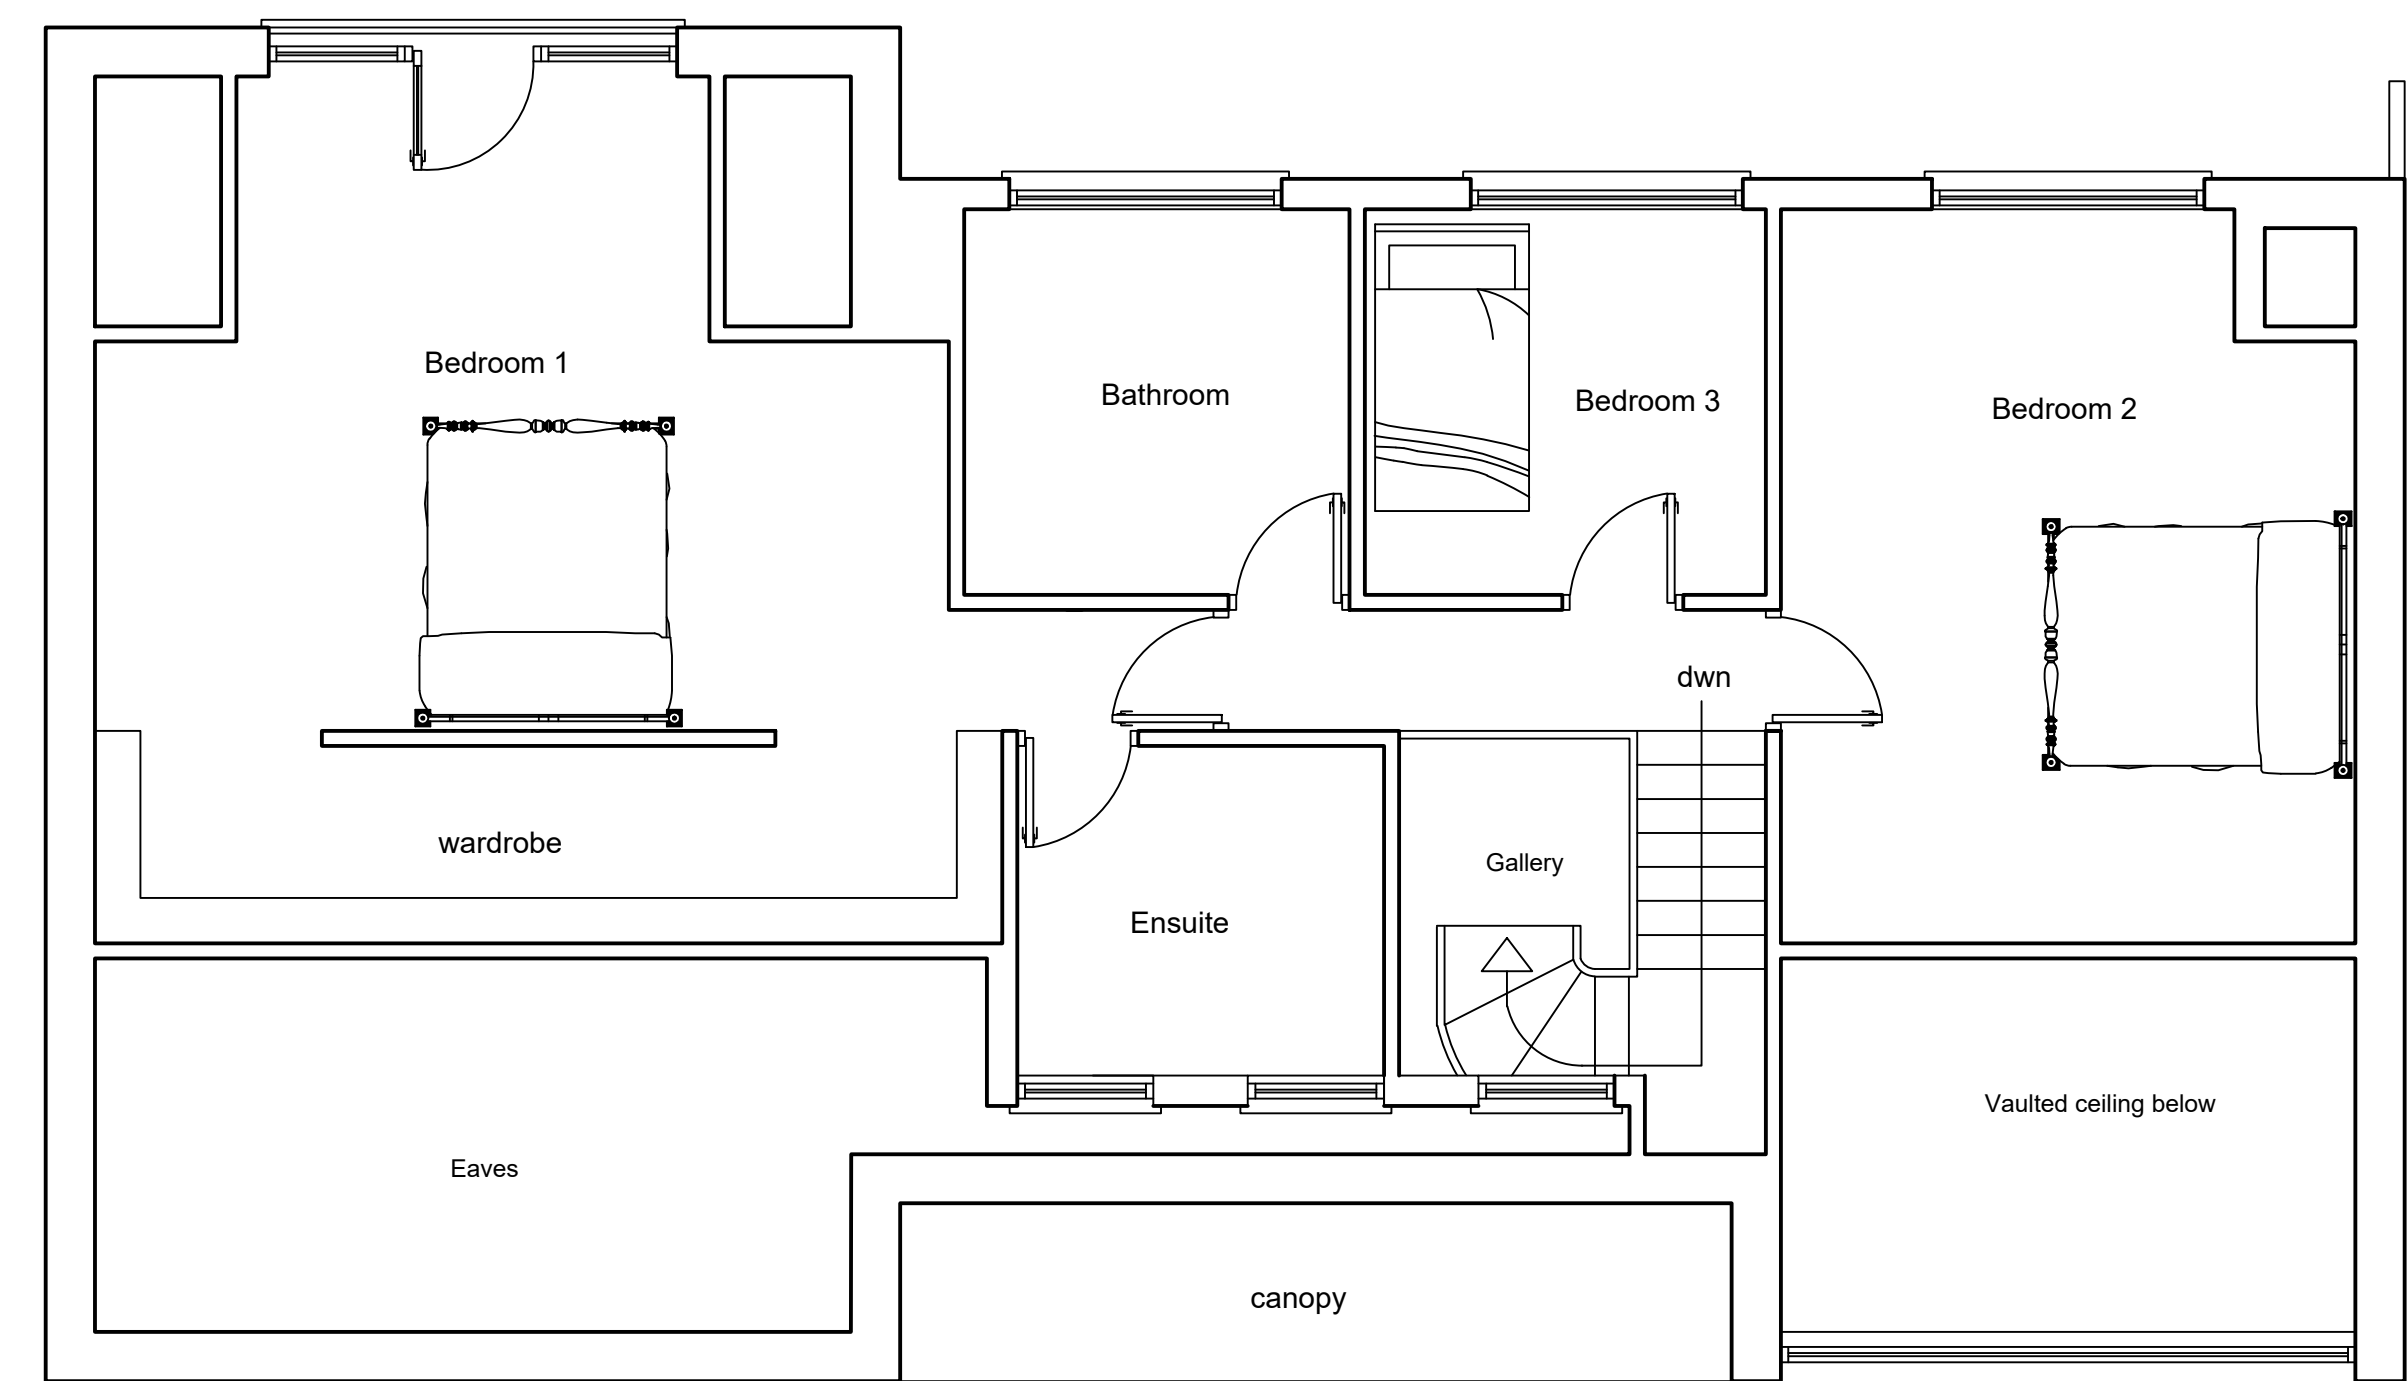

Proposed First Floor Plan
Scale 1 : 50

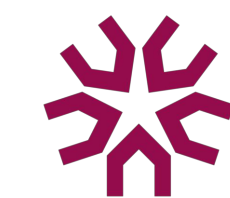

Stwdio Y Bwthyn
Yngladd
Swartha SA6 6AB
Tel 01293 732724
studio@starki.co.uk
www.starki.co.uk

title Proposed Elevations & Floor Plans	
status Design Stage 3	
project New Dwelling at Old Kettle Road	date March 2022
scale A1 @ 1:50; 1:100	draw no. Supp 003
revision a	
<small>© All drawings and floor plans are the intellectual property of Starki Architects and are not to be used without the written consent of Starki Architects.</small>	