




C-A ELEVATION

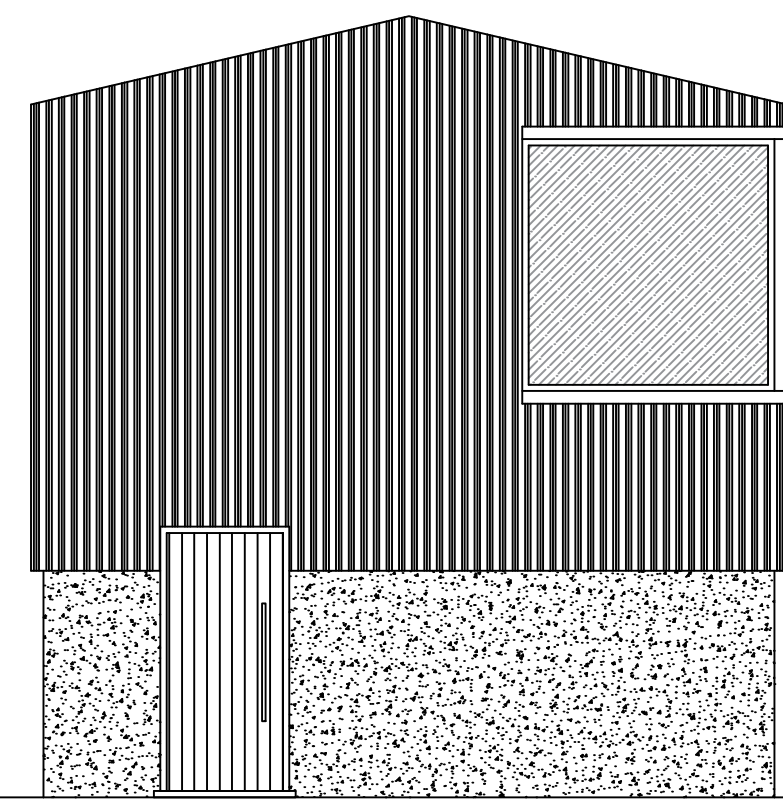


A-B ELEVATION

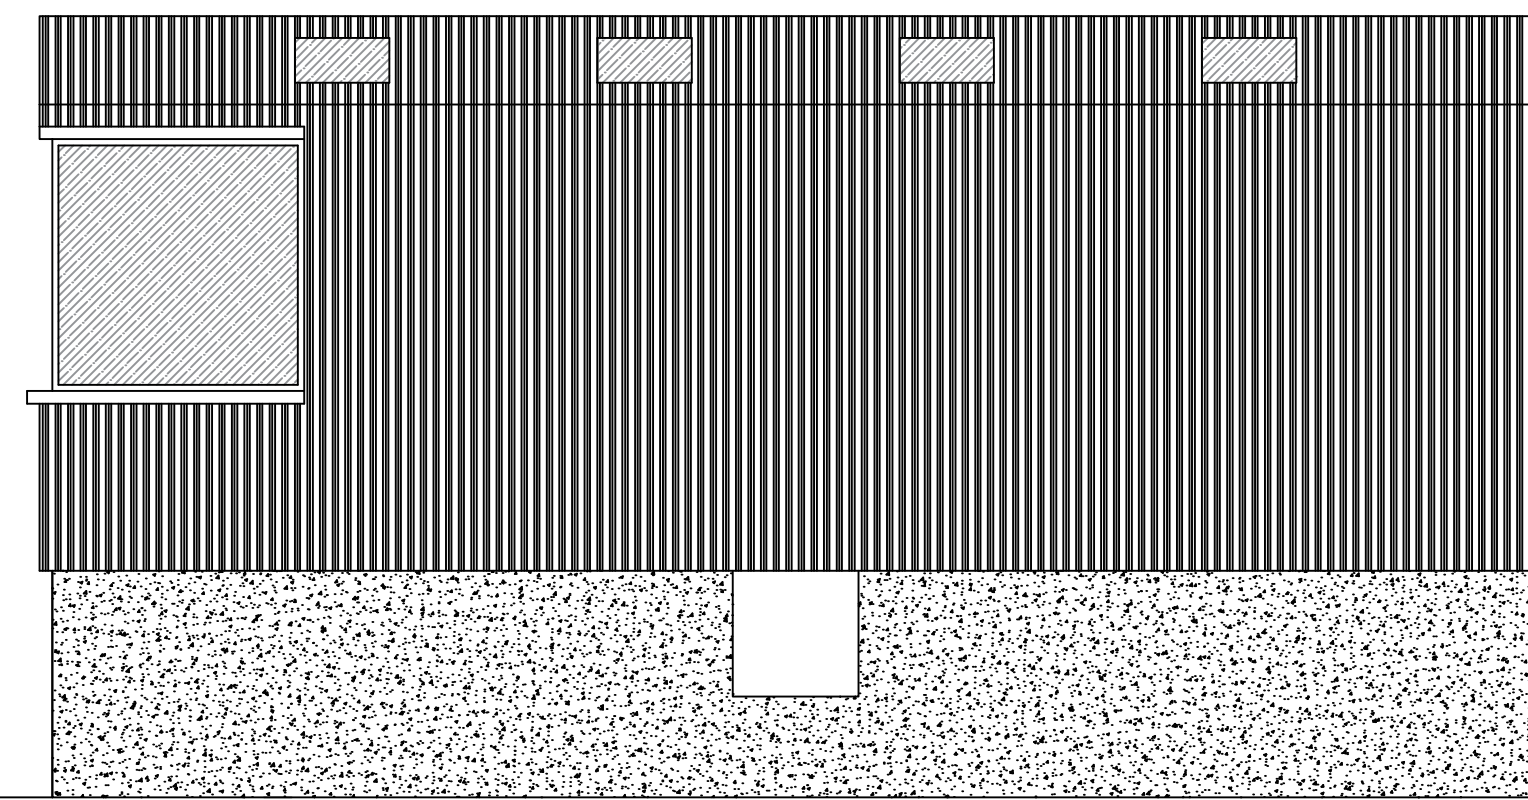


B-D ELEVATION

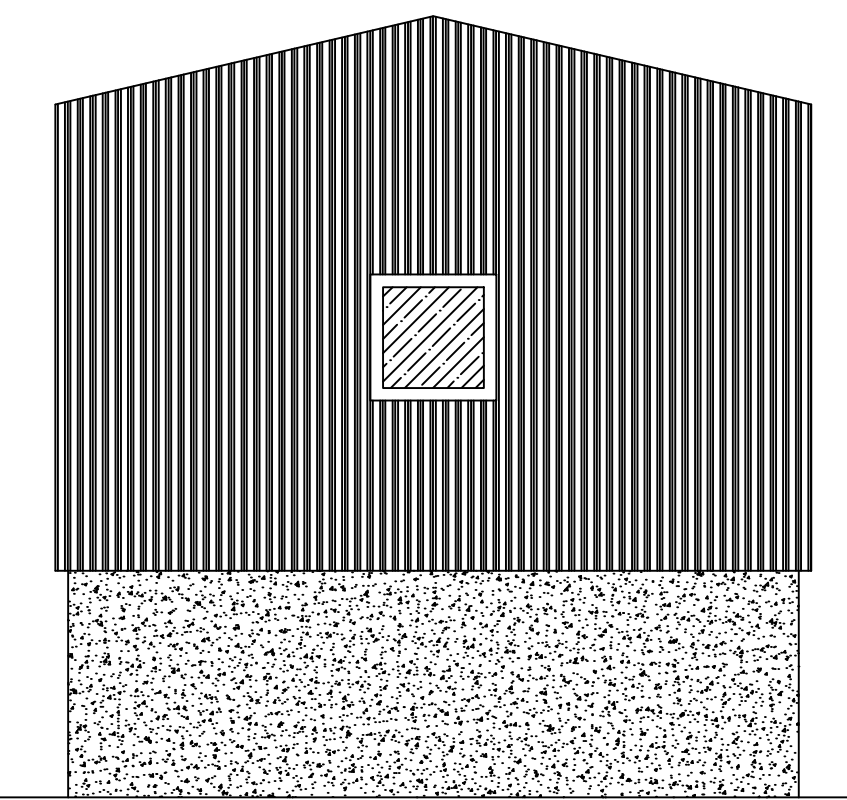


D-C ELEVATION

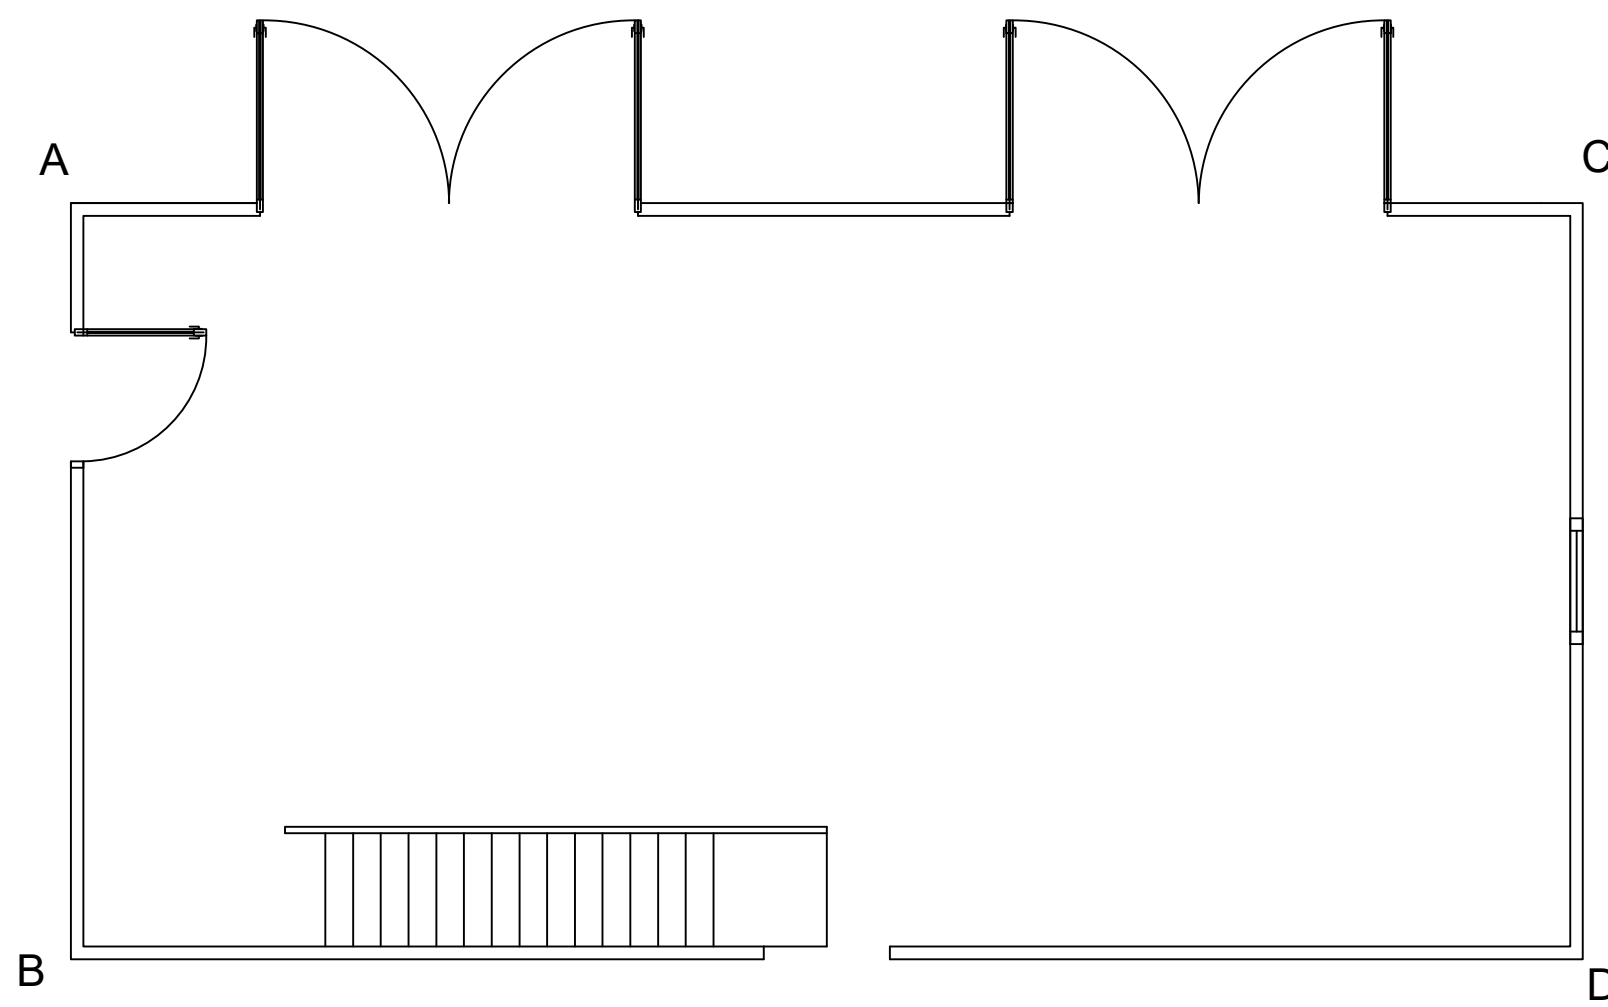

GROUND LEVEL

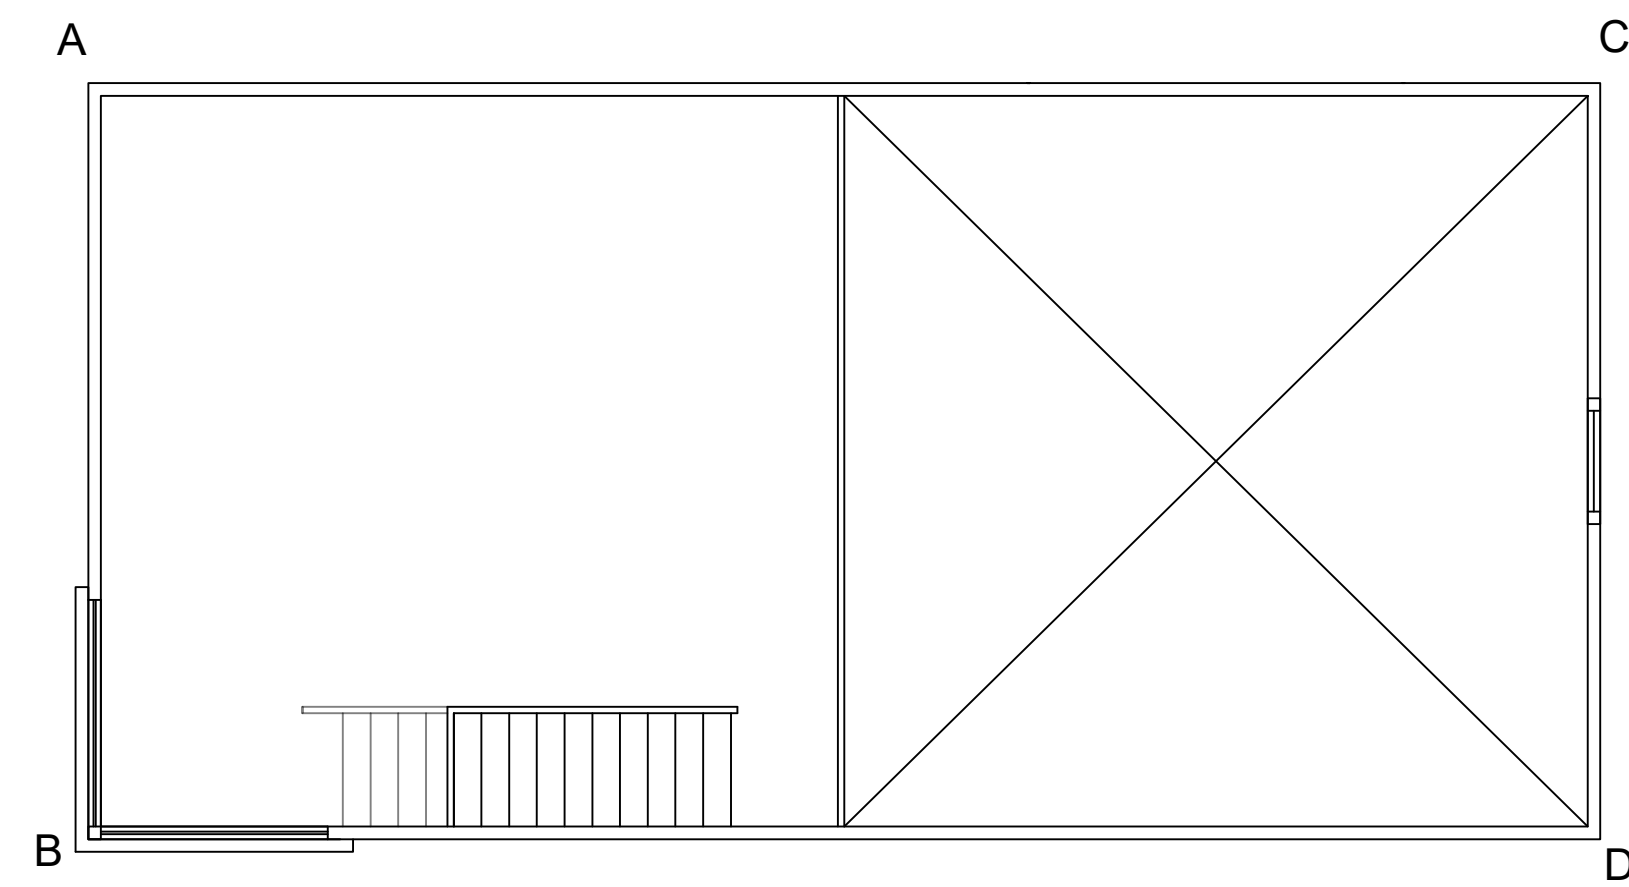


FIRST (MEZZANINE) LEVEL

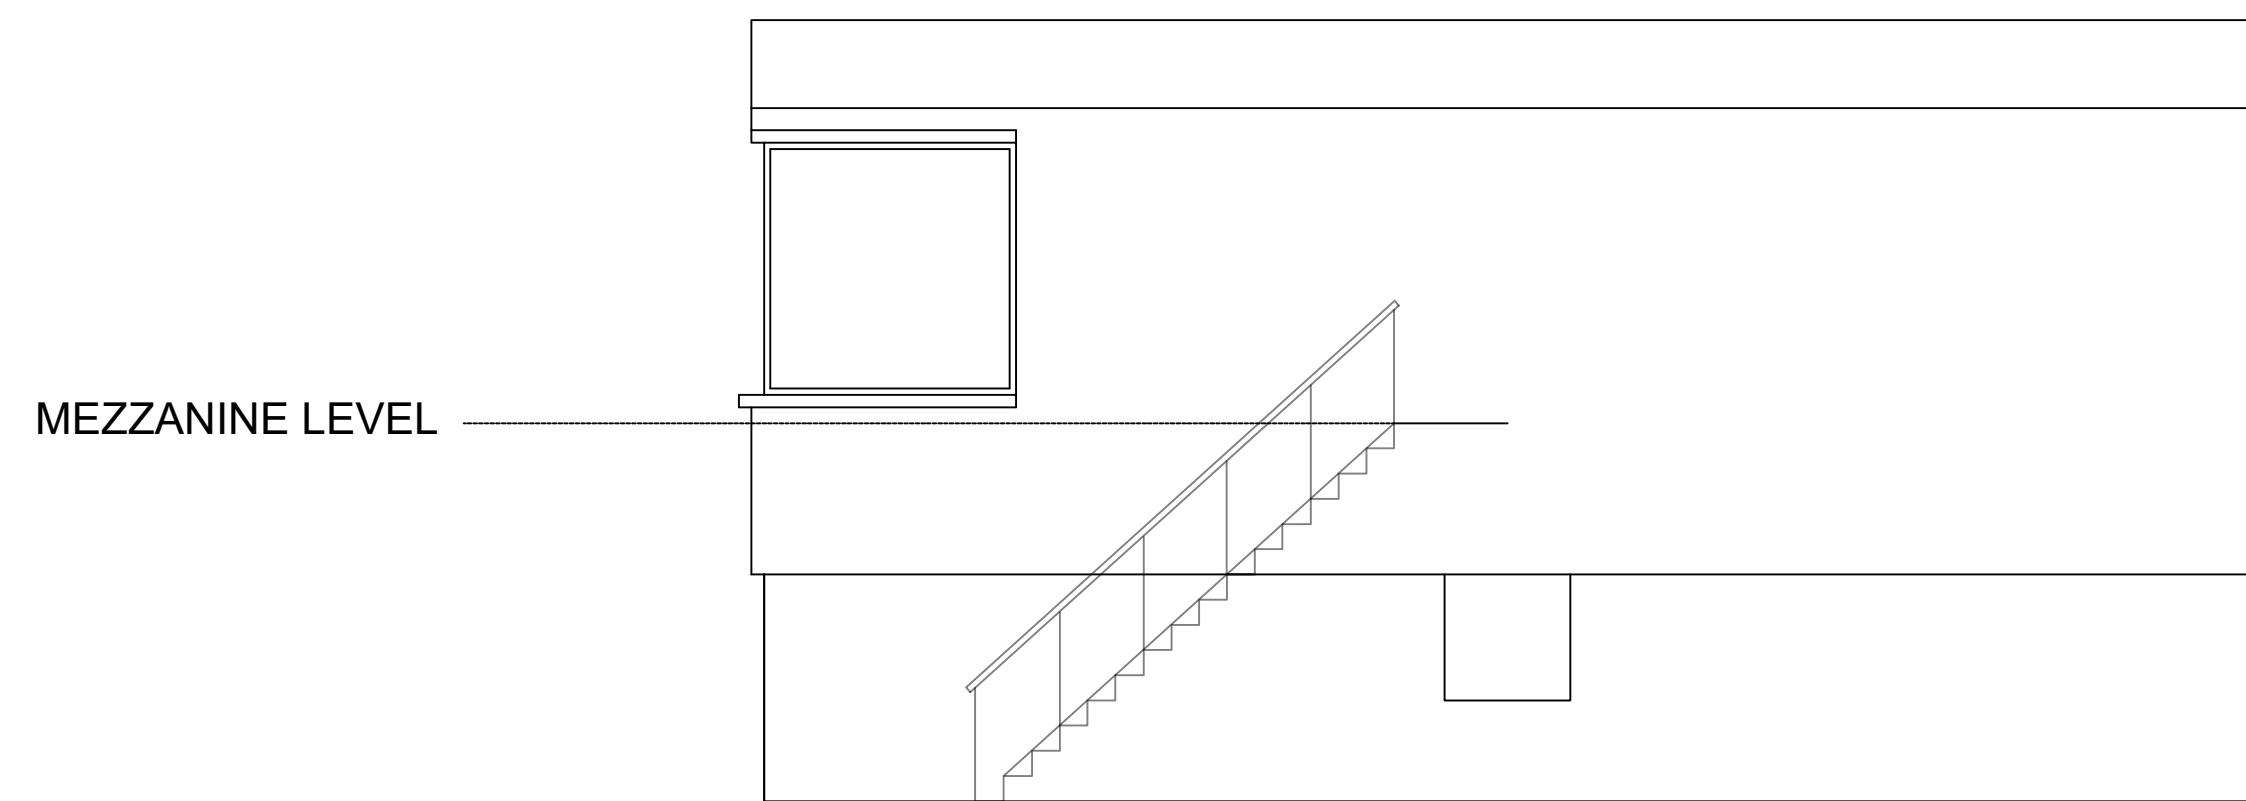

MEZZANINE LEVEL

SECTION OF STAIR LOCATION

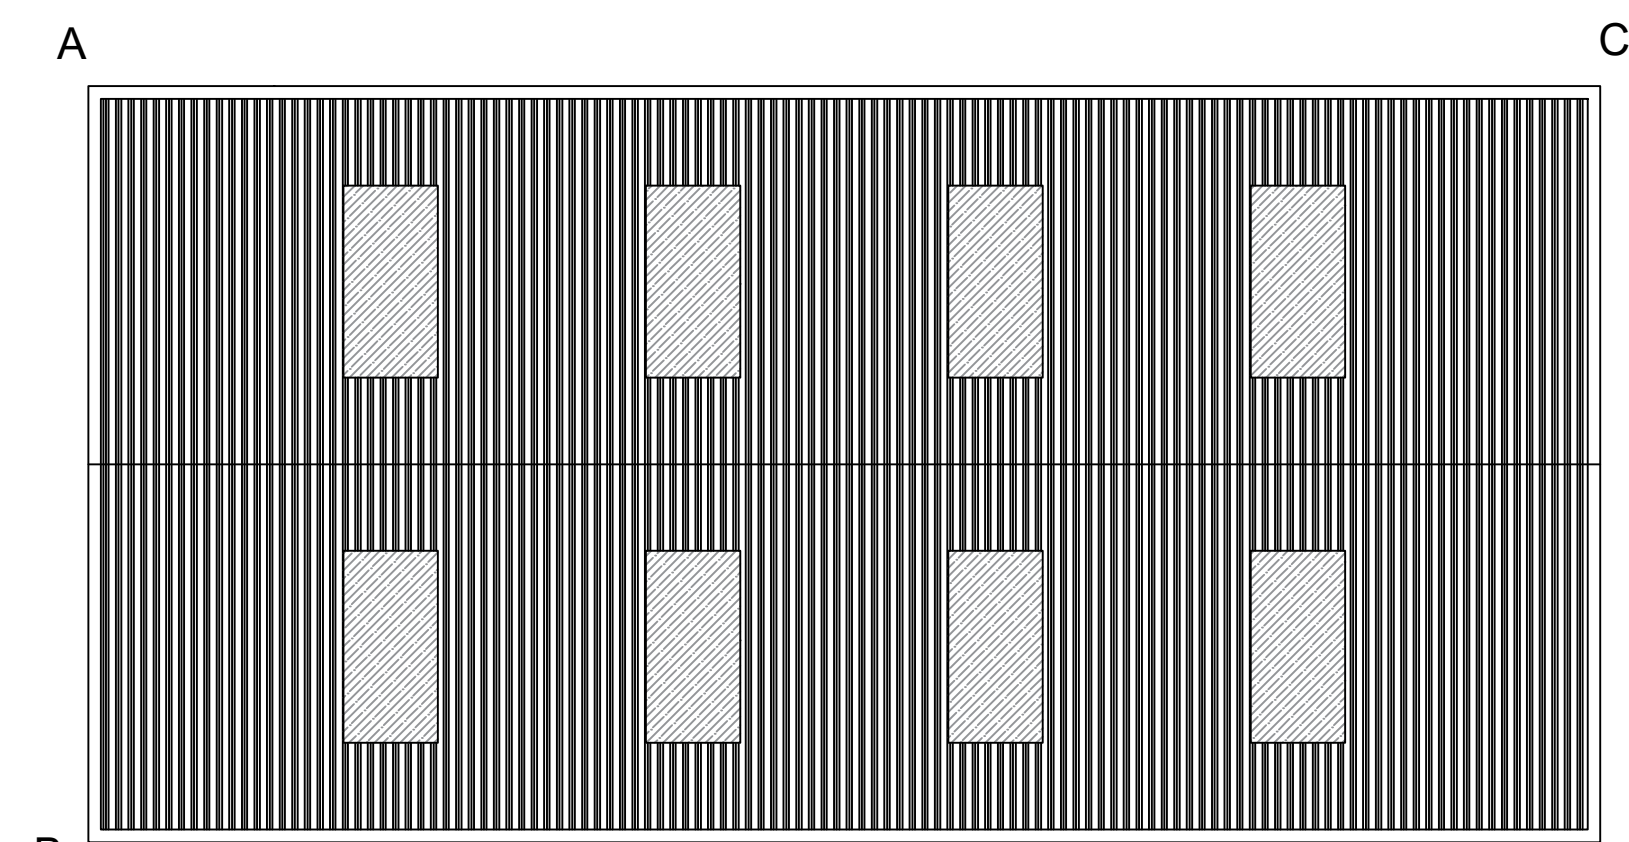

ROOF PLAN



Stwdio Y Bwthyn  
Yngladd  
Swansea SA6 5AB  
Tel 01792 732724  
studio@starki.co.uk  
www.starki.co.uk

Proposed new outbuilding (barn)  
Conceptual drawings from client  
specification

Design Stage 2

project  
The Craft  
Glanhyd Road  
Pontardawe SA8 4RJ

date August 2022	dwg no. 015
scale A1 @ 1:60	revision a

© All drawings and design content are the property of Starki and are not to be reproduced without the written permission of Starki Architecture.