



Floor 1

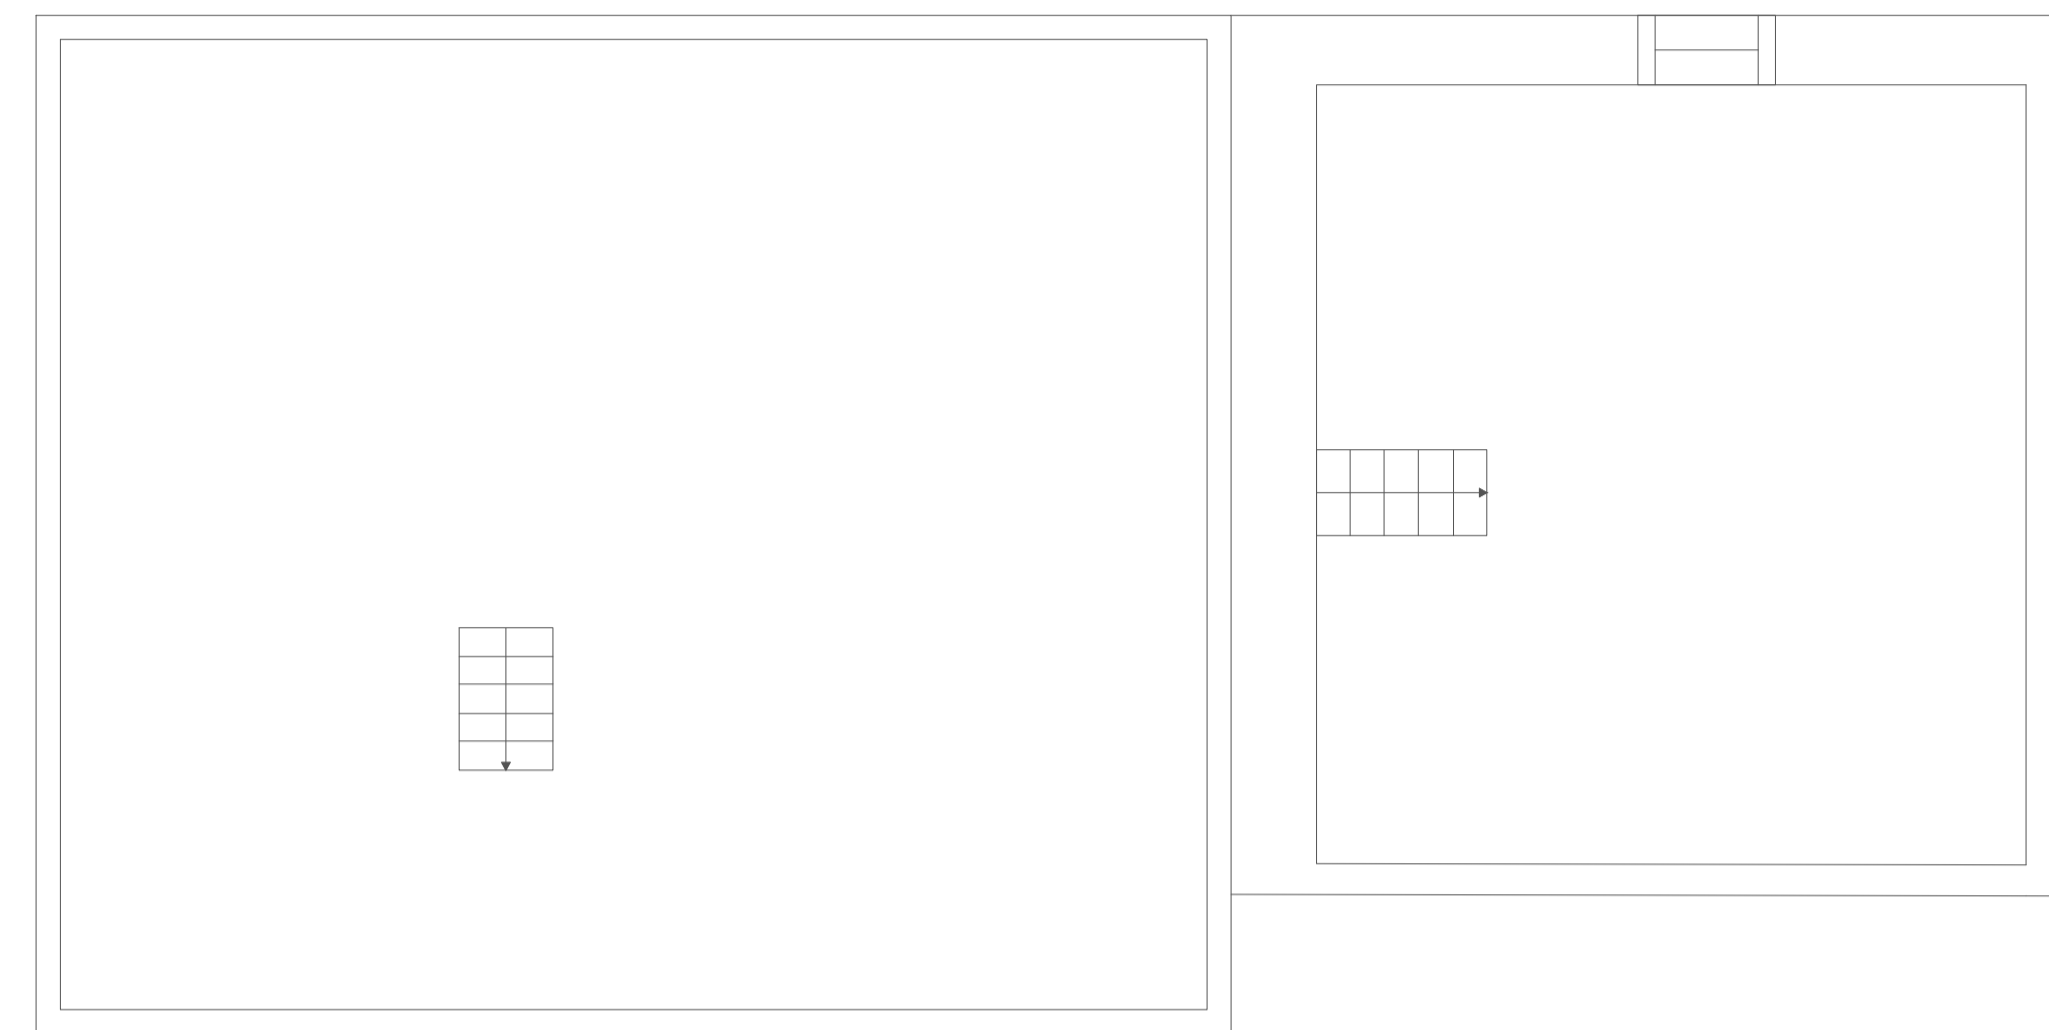

Floor 3

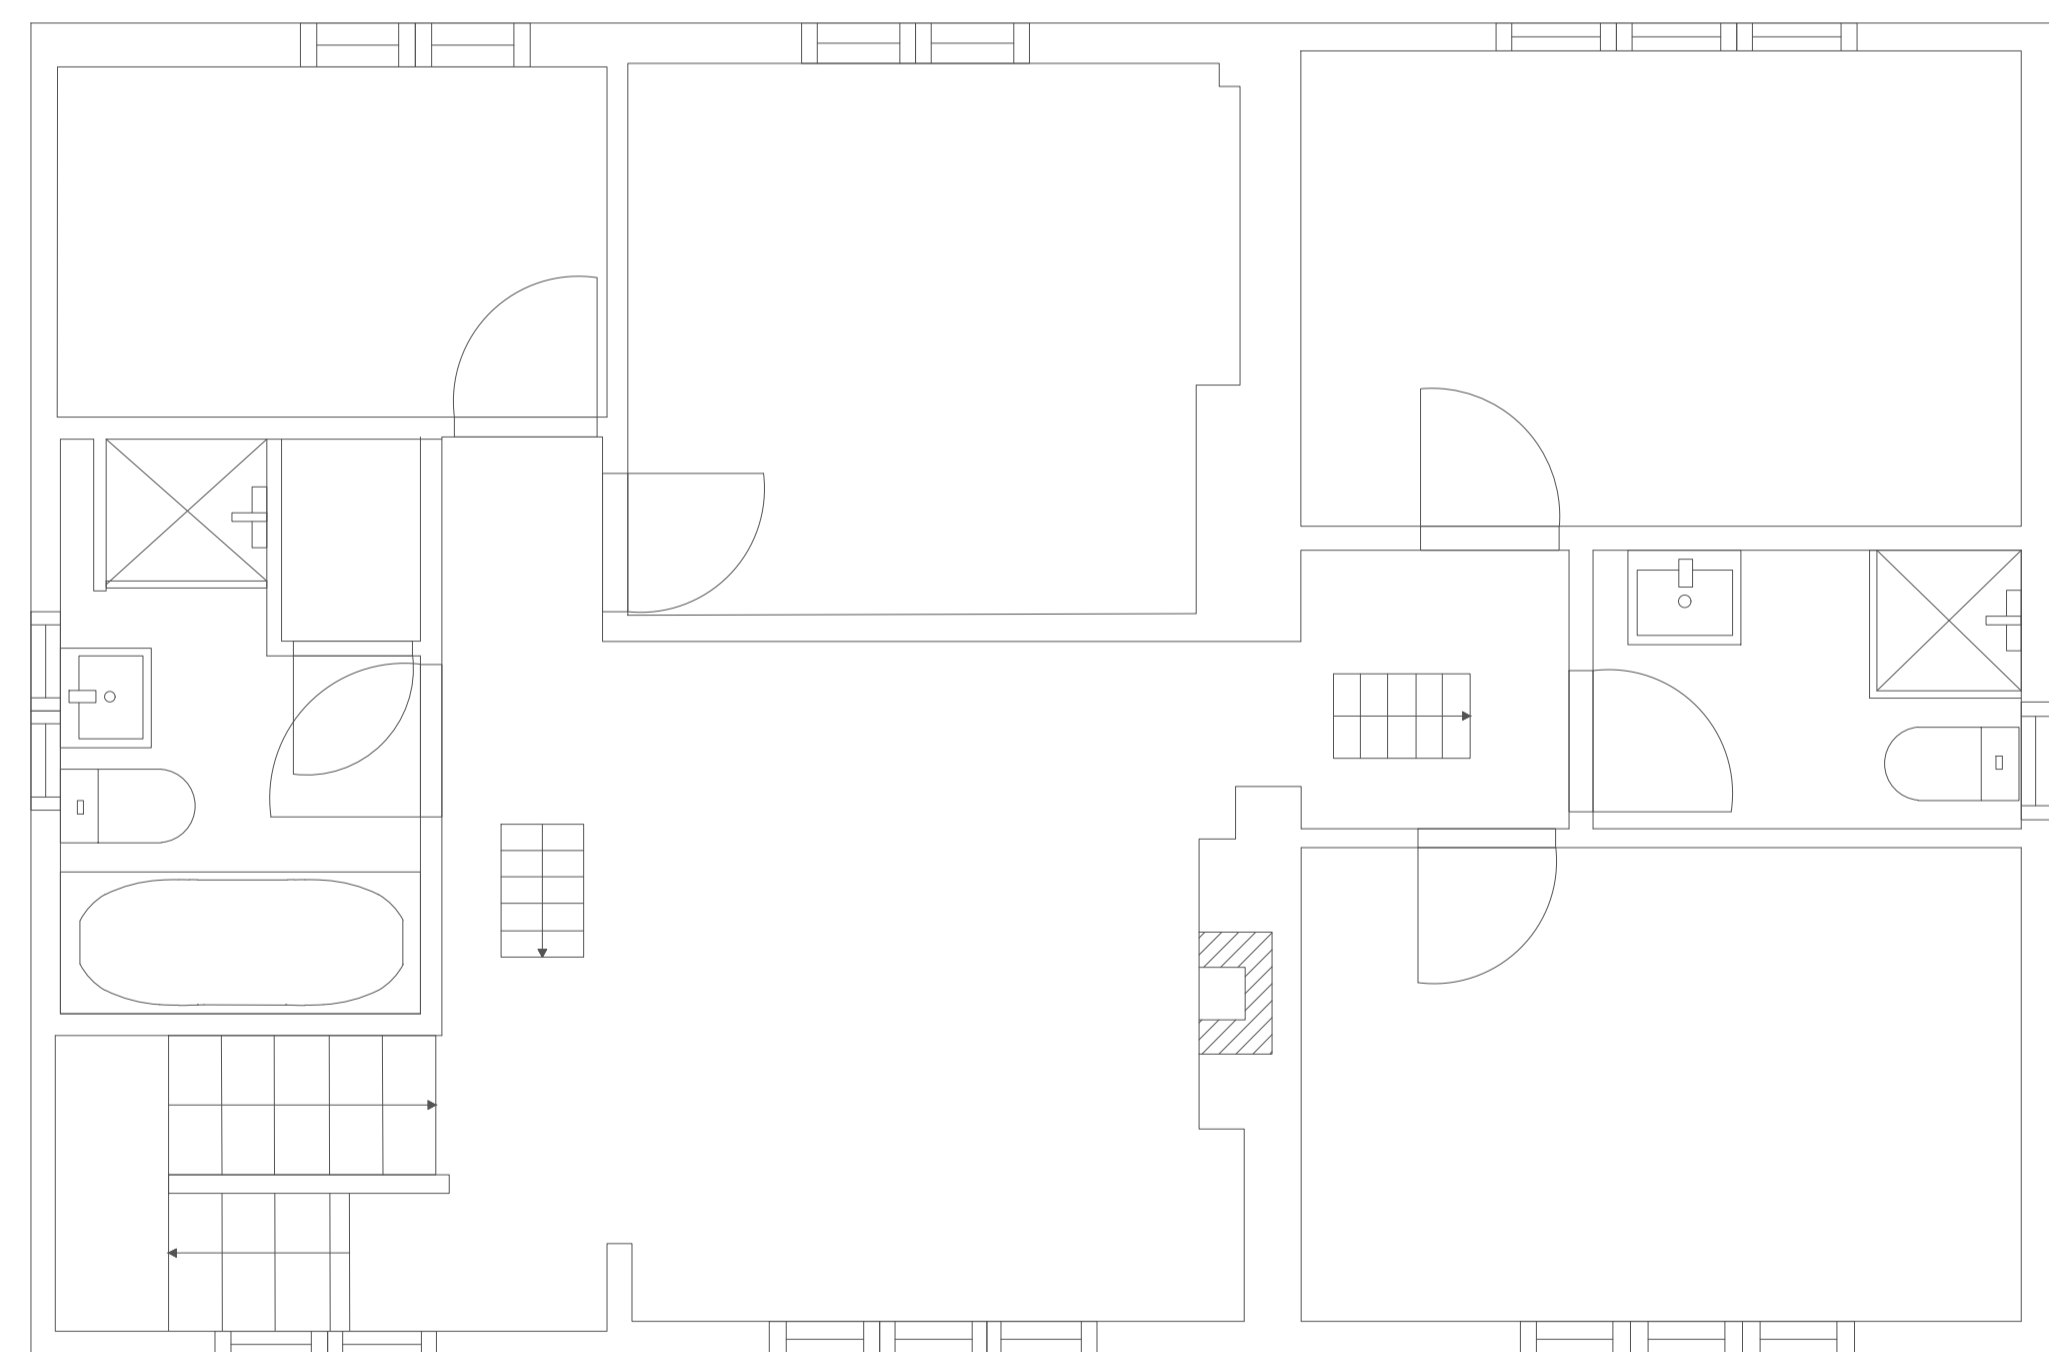

Floor 2



Stwdio Y Bwthyn
Ynyddau
Swansea SA6 6AB
Tel 01792 732724
studio@starki.co.uk
www.starki.co.uk

project
The Craft
Glanhyd Road
Pontardawe SA8 4RJ

title
Existing Floor Plans

status
Design Stage 2

date May 2022	dwg no. 001
scale A1 @ 1:40	revision a

© Stwdio Y Bwthyn. All rights reserved. No part of this document may be reproduced or transmitted in any form or by any means, electronic or mechanical, including photocopying, recording, or by any information storage and retrieval system, without the prior written permission of Stwdio Y Bwthyn.