


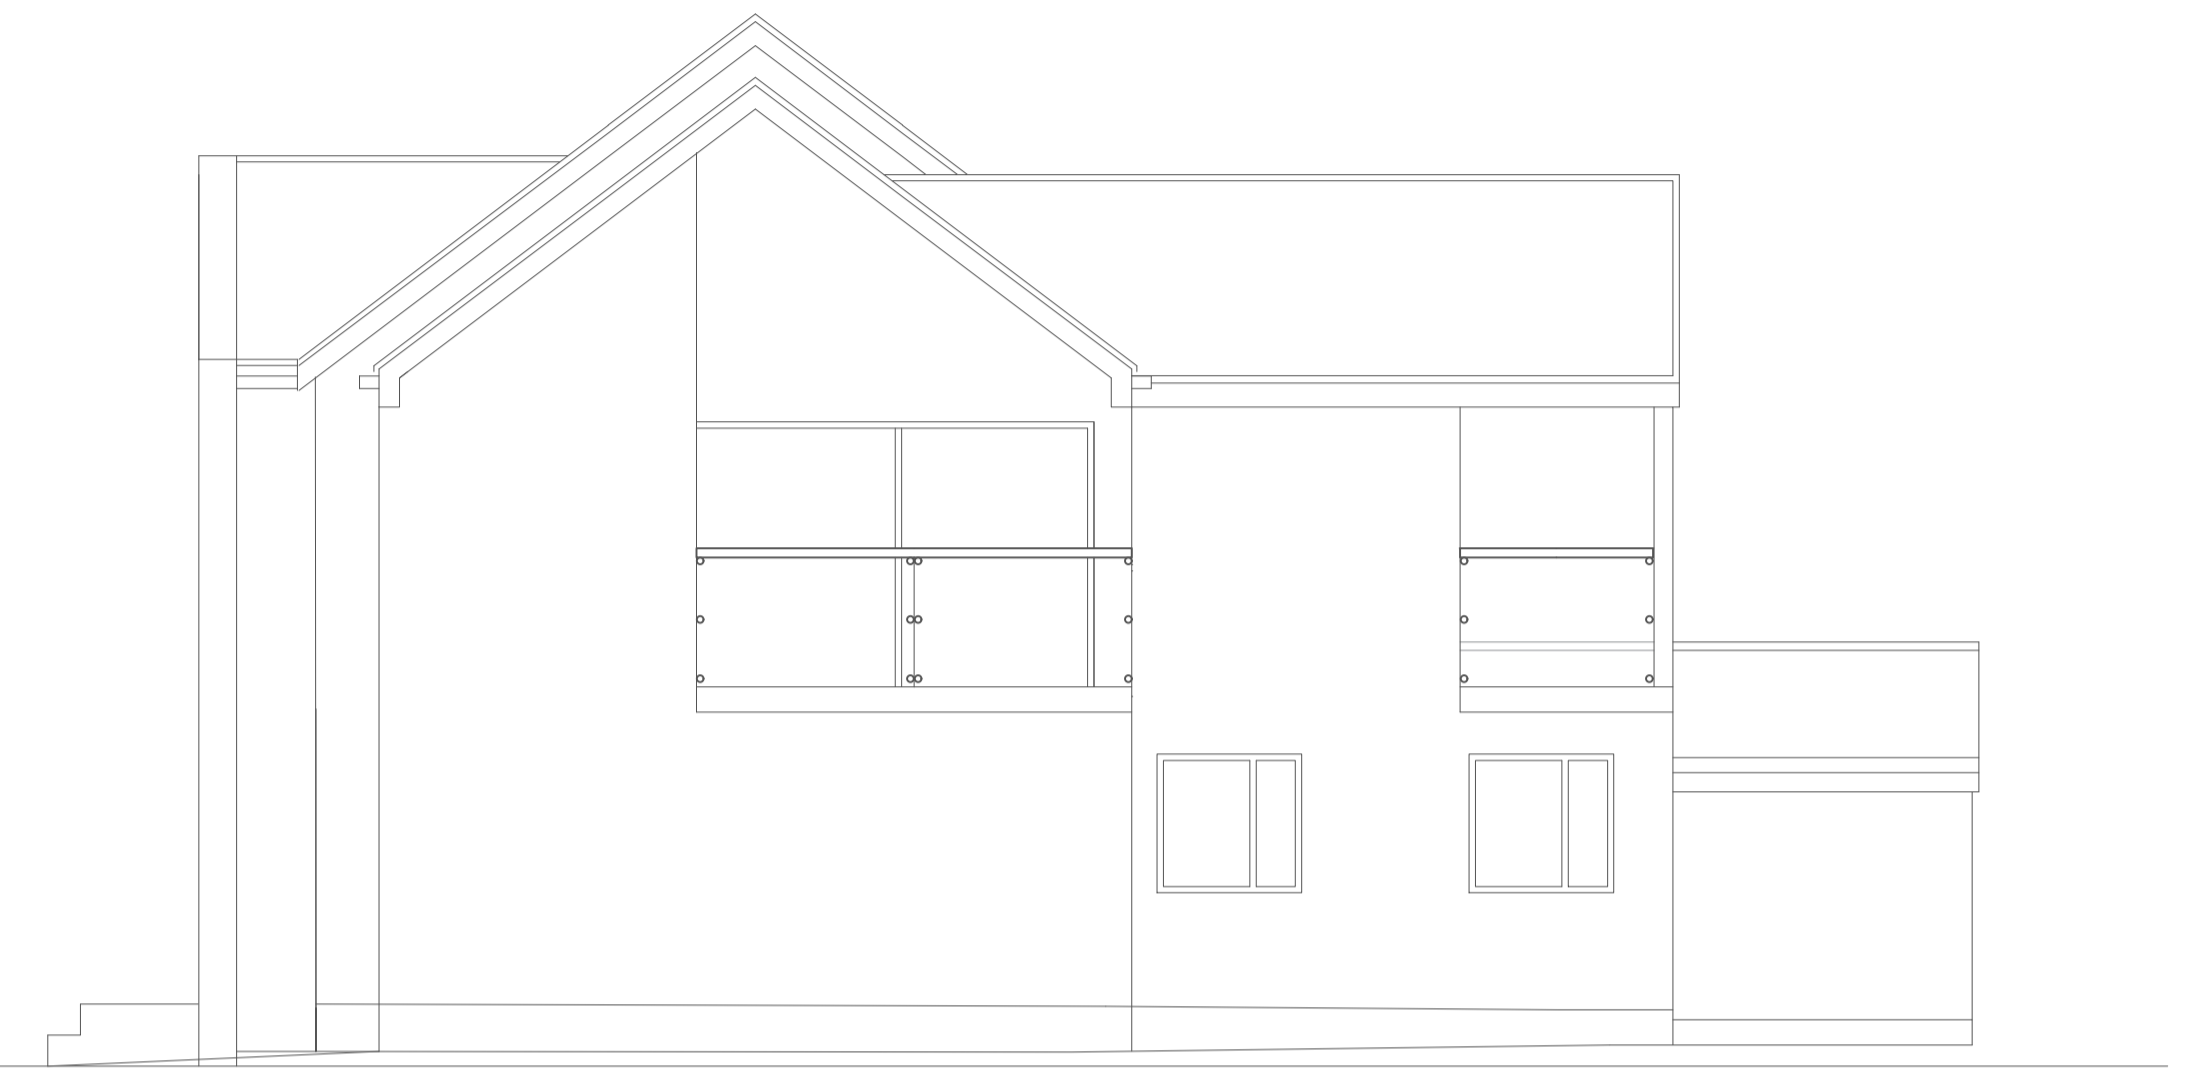

South Elevation



East Elevation



West Elevation



North Elevation



Stwdio Y Bwthyn
Ynyddau
Swansea SA6 6AB
Tel 01792 732724
studio@starki.co.uk
www.starki.co.uk

project
The Craft
Glanhyd Road
Pontardawe SA8 4RJ

title
Concept 2 Elevations

status
Design Stage 2

date May 2022 **dwg no.** 009

scale A1 @ 1:60 **revision** a

© All drawings and the design contained herein are the copyright, both real and intellectual, of Stark Architects, trading as Stark Architecture.