



EAST ELEVATION

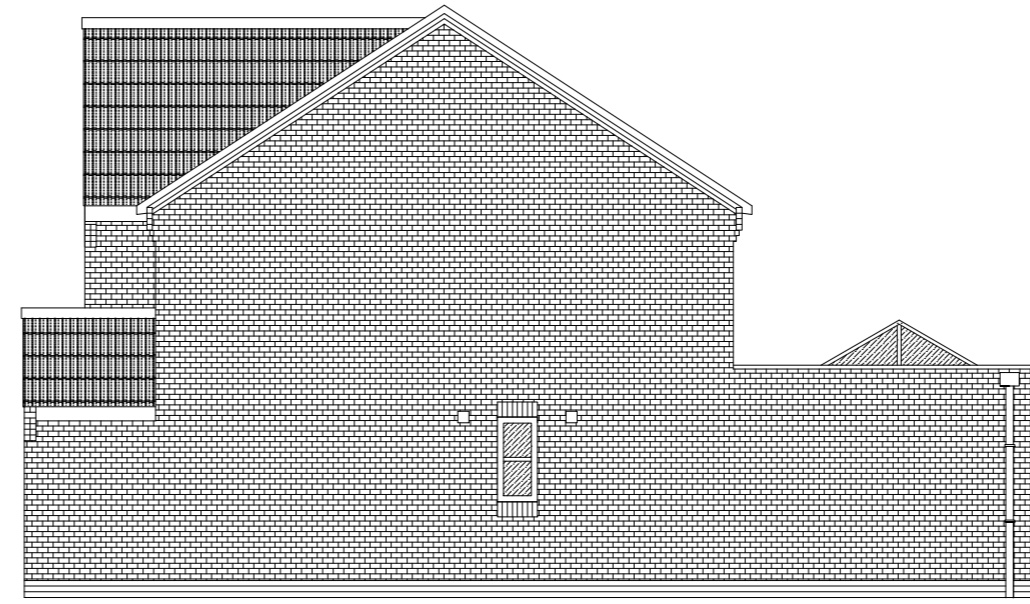


WEST ELEVATION




SOUTH ELEVATION

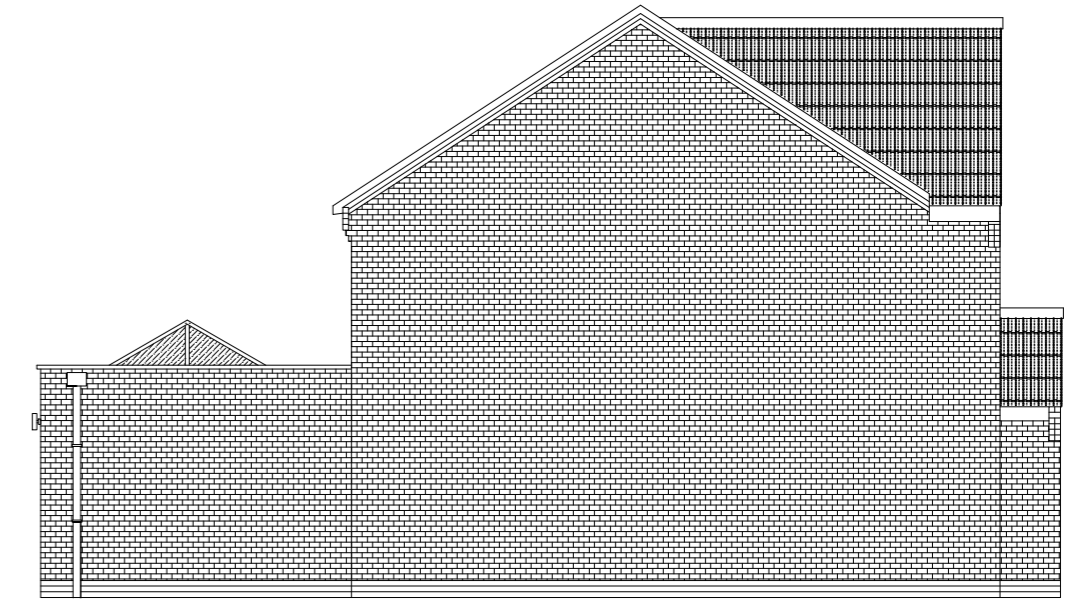


NORTH ELEVATION

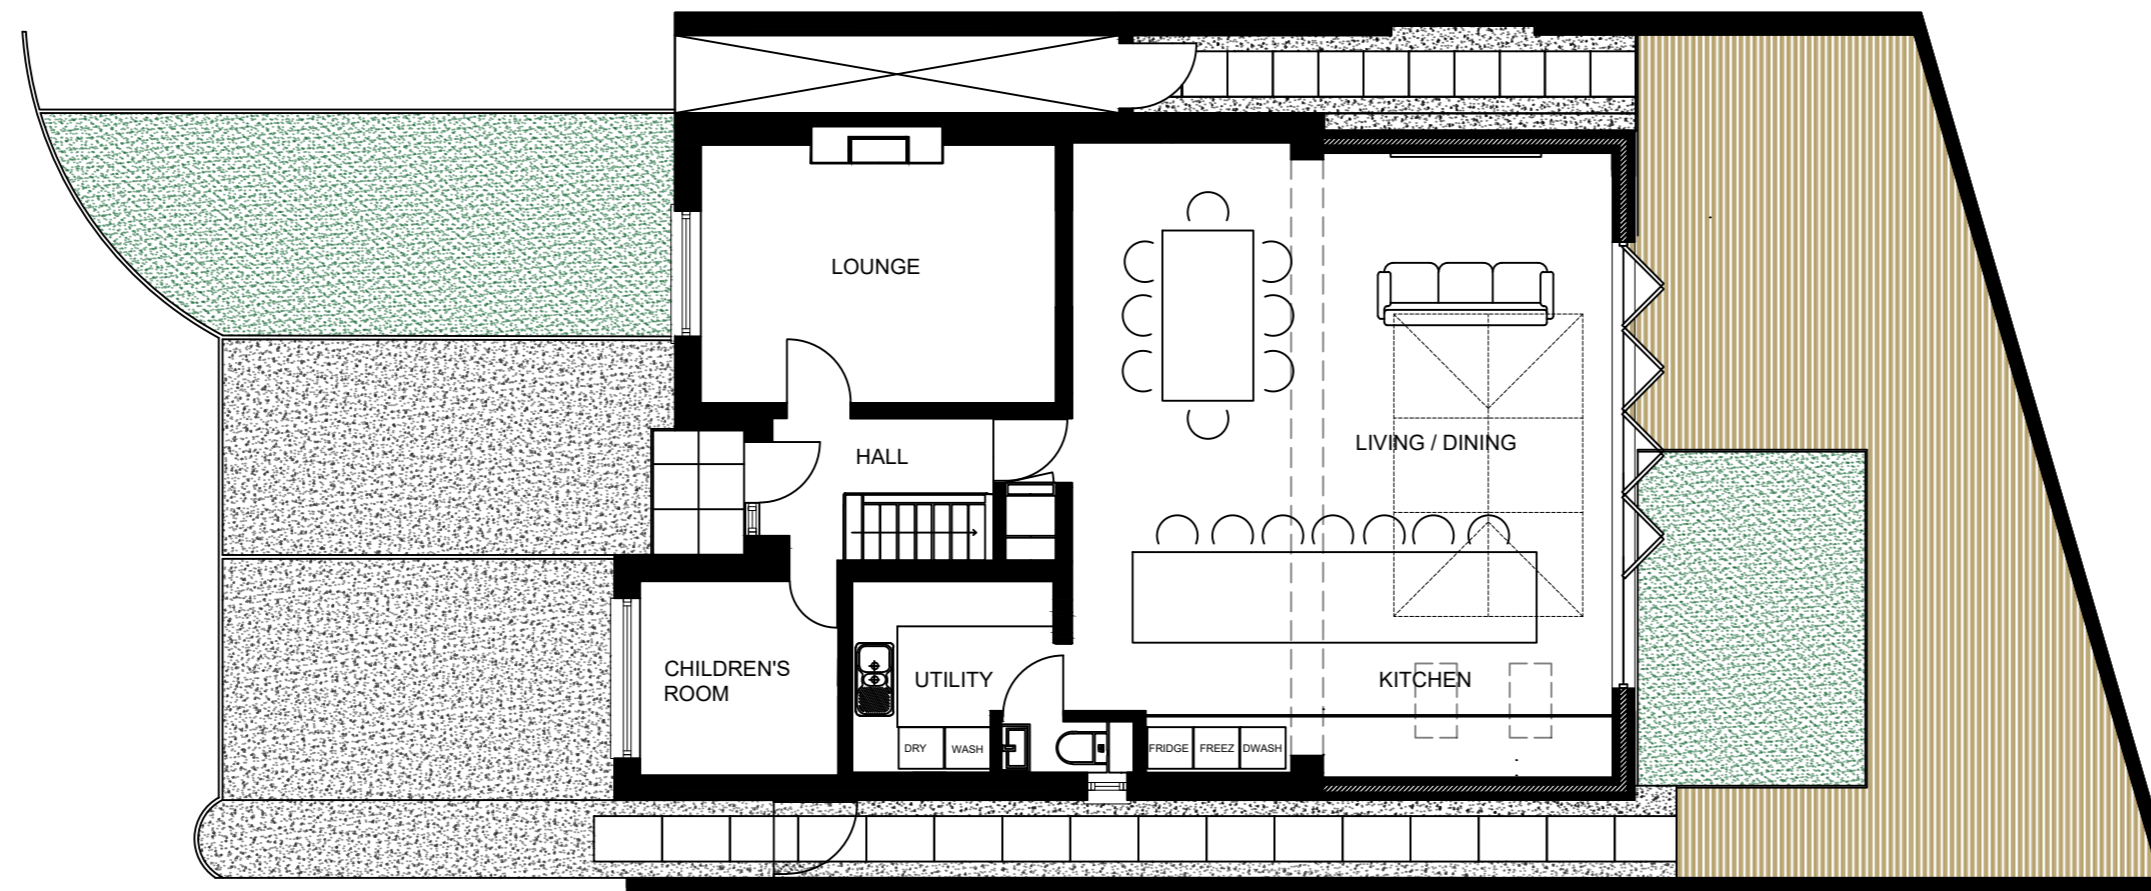

GROUND FLOOR

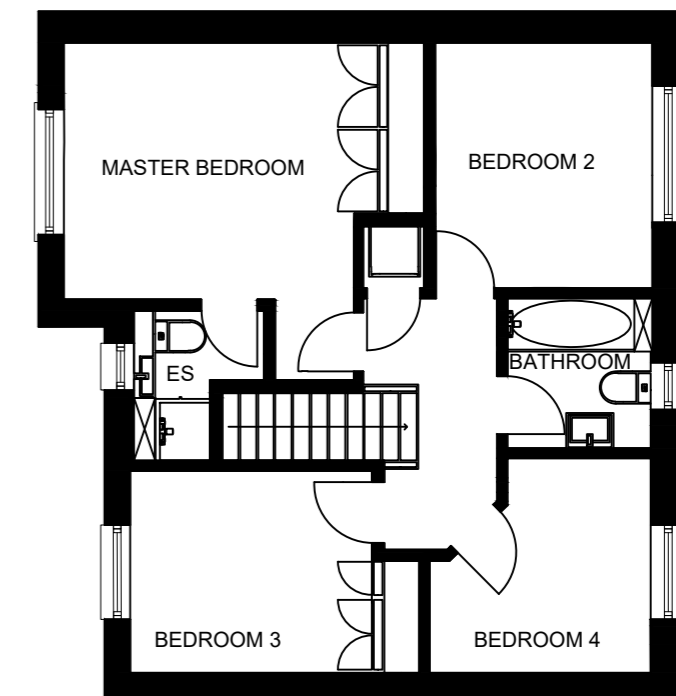

FIRST FLOOR

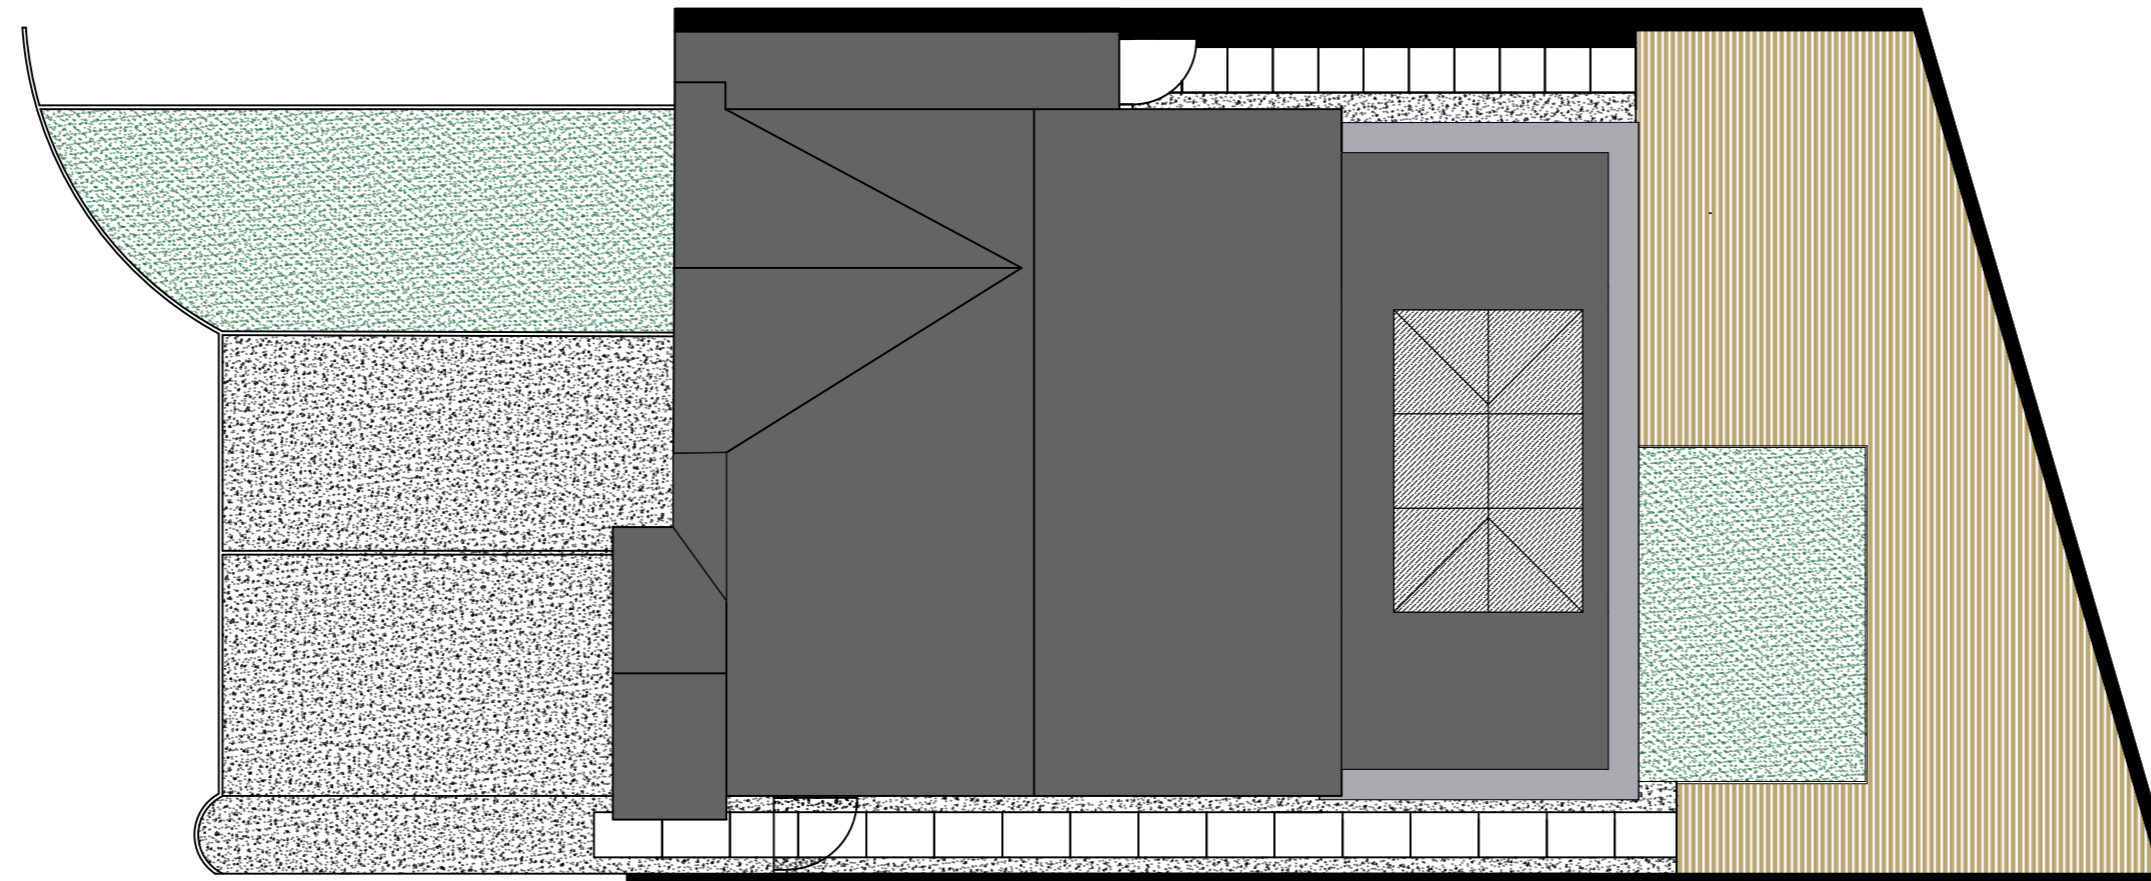

ROOF PLAN



Stwdio Y Bwthyn
Ynystawe
Swansea SA6 5AB
Tel 01792 732724
studio@starki.co.uk
www.starki.co.uk

project
47 Clos Yr Hesg
Tregof Village
SA7 0NA

title
Proposed Elevations and Plans

status
RIBA Workstage 3

date February 2024

dwg no. 002

scale A2 @ 1:100

revision e

© This drawing and the designs contained therein are the copyright, both real and intellectual, of Stark Limited, trading as Stark Architecture.