



Location Plan 1:1250

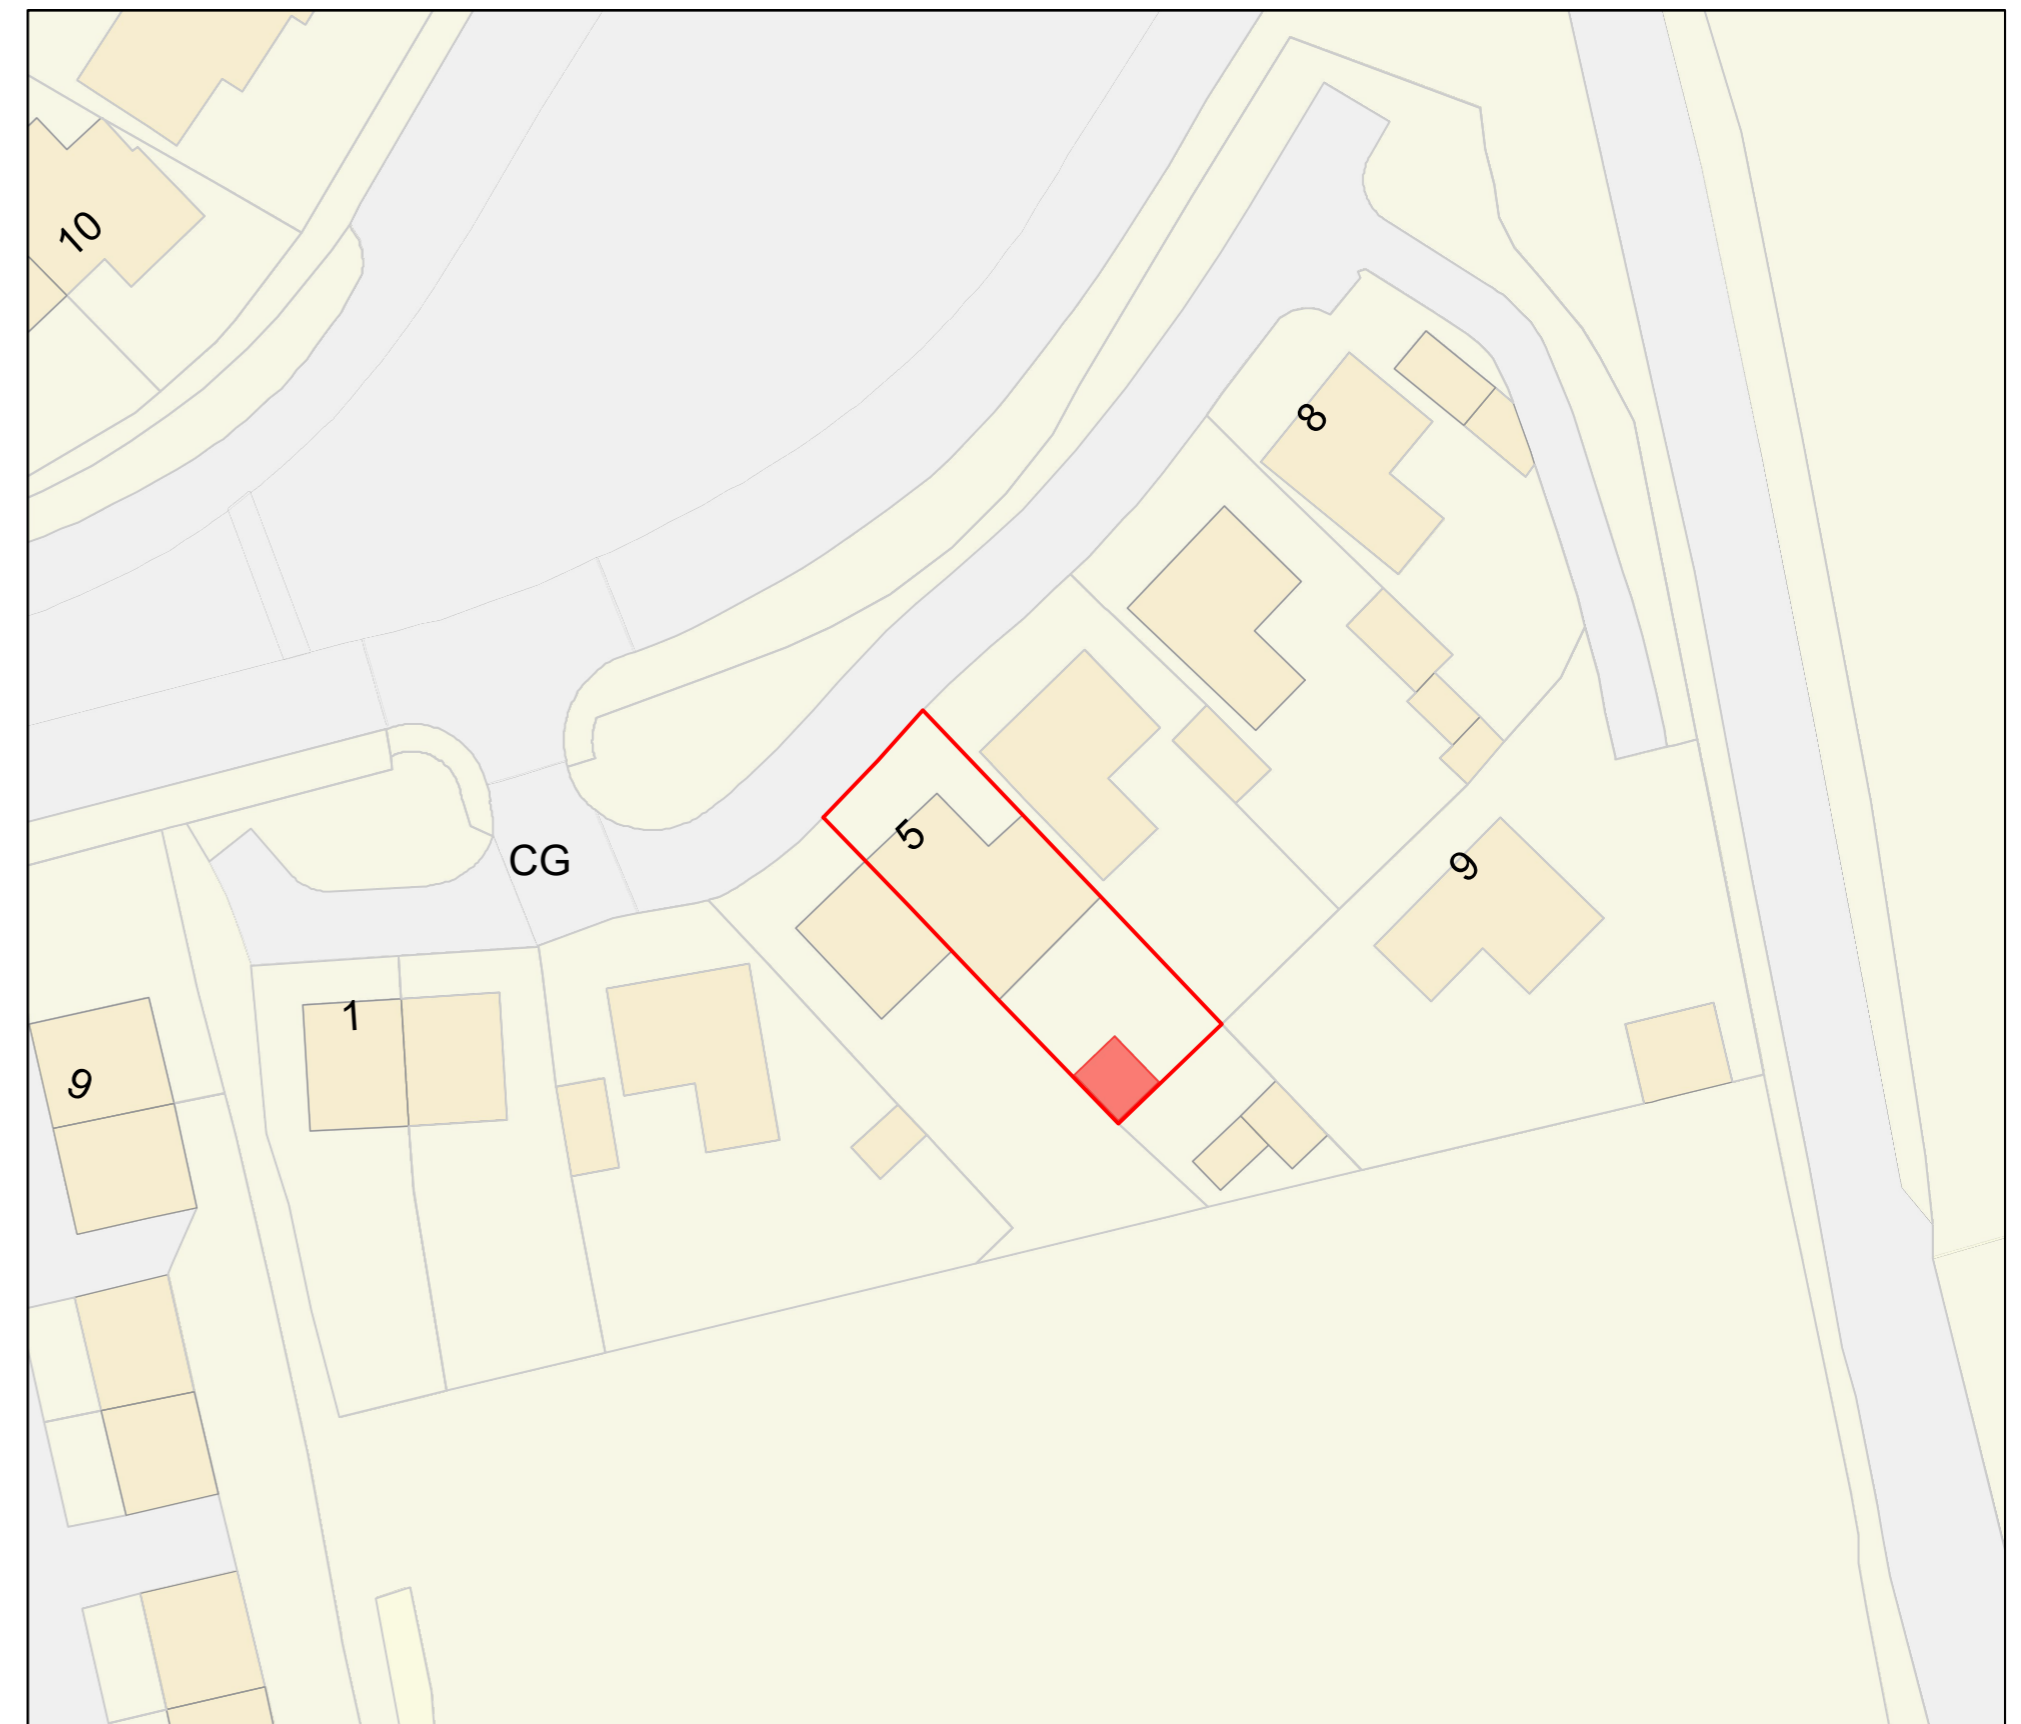

Block Plan 1:500

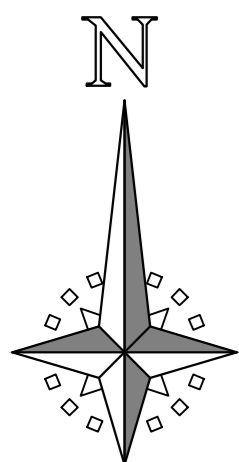

Stwdio Y Bwthyn
Ynystawe
Sivansa SA6 5AB
Tel 01792 732724
studio@starki.co.uk
www.starki.co.uk

project
5 Milestone Court
Scurlage
SA3 1AX

title
Location Plan & Block Plan

status
Design Stage 3

date November 2022 dwg no. 002

scale A2 @ 1:1250; 1:500 revision a

© The drawings and the designs contained therein are the copyright, both real and intellectual, of Stark Limited, trading as Stark Architecture.