
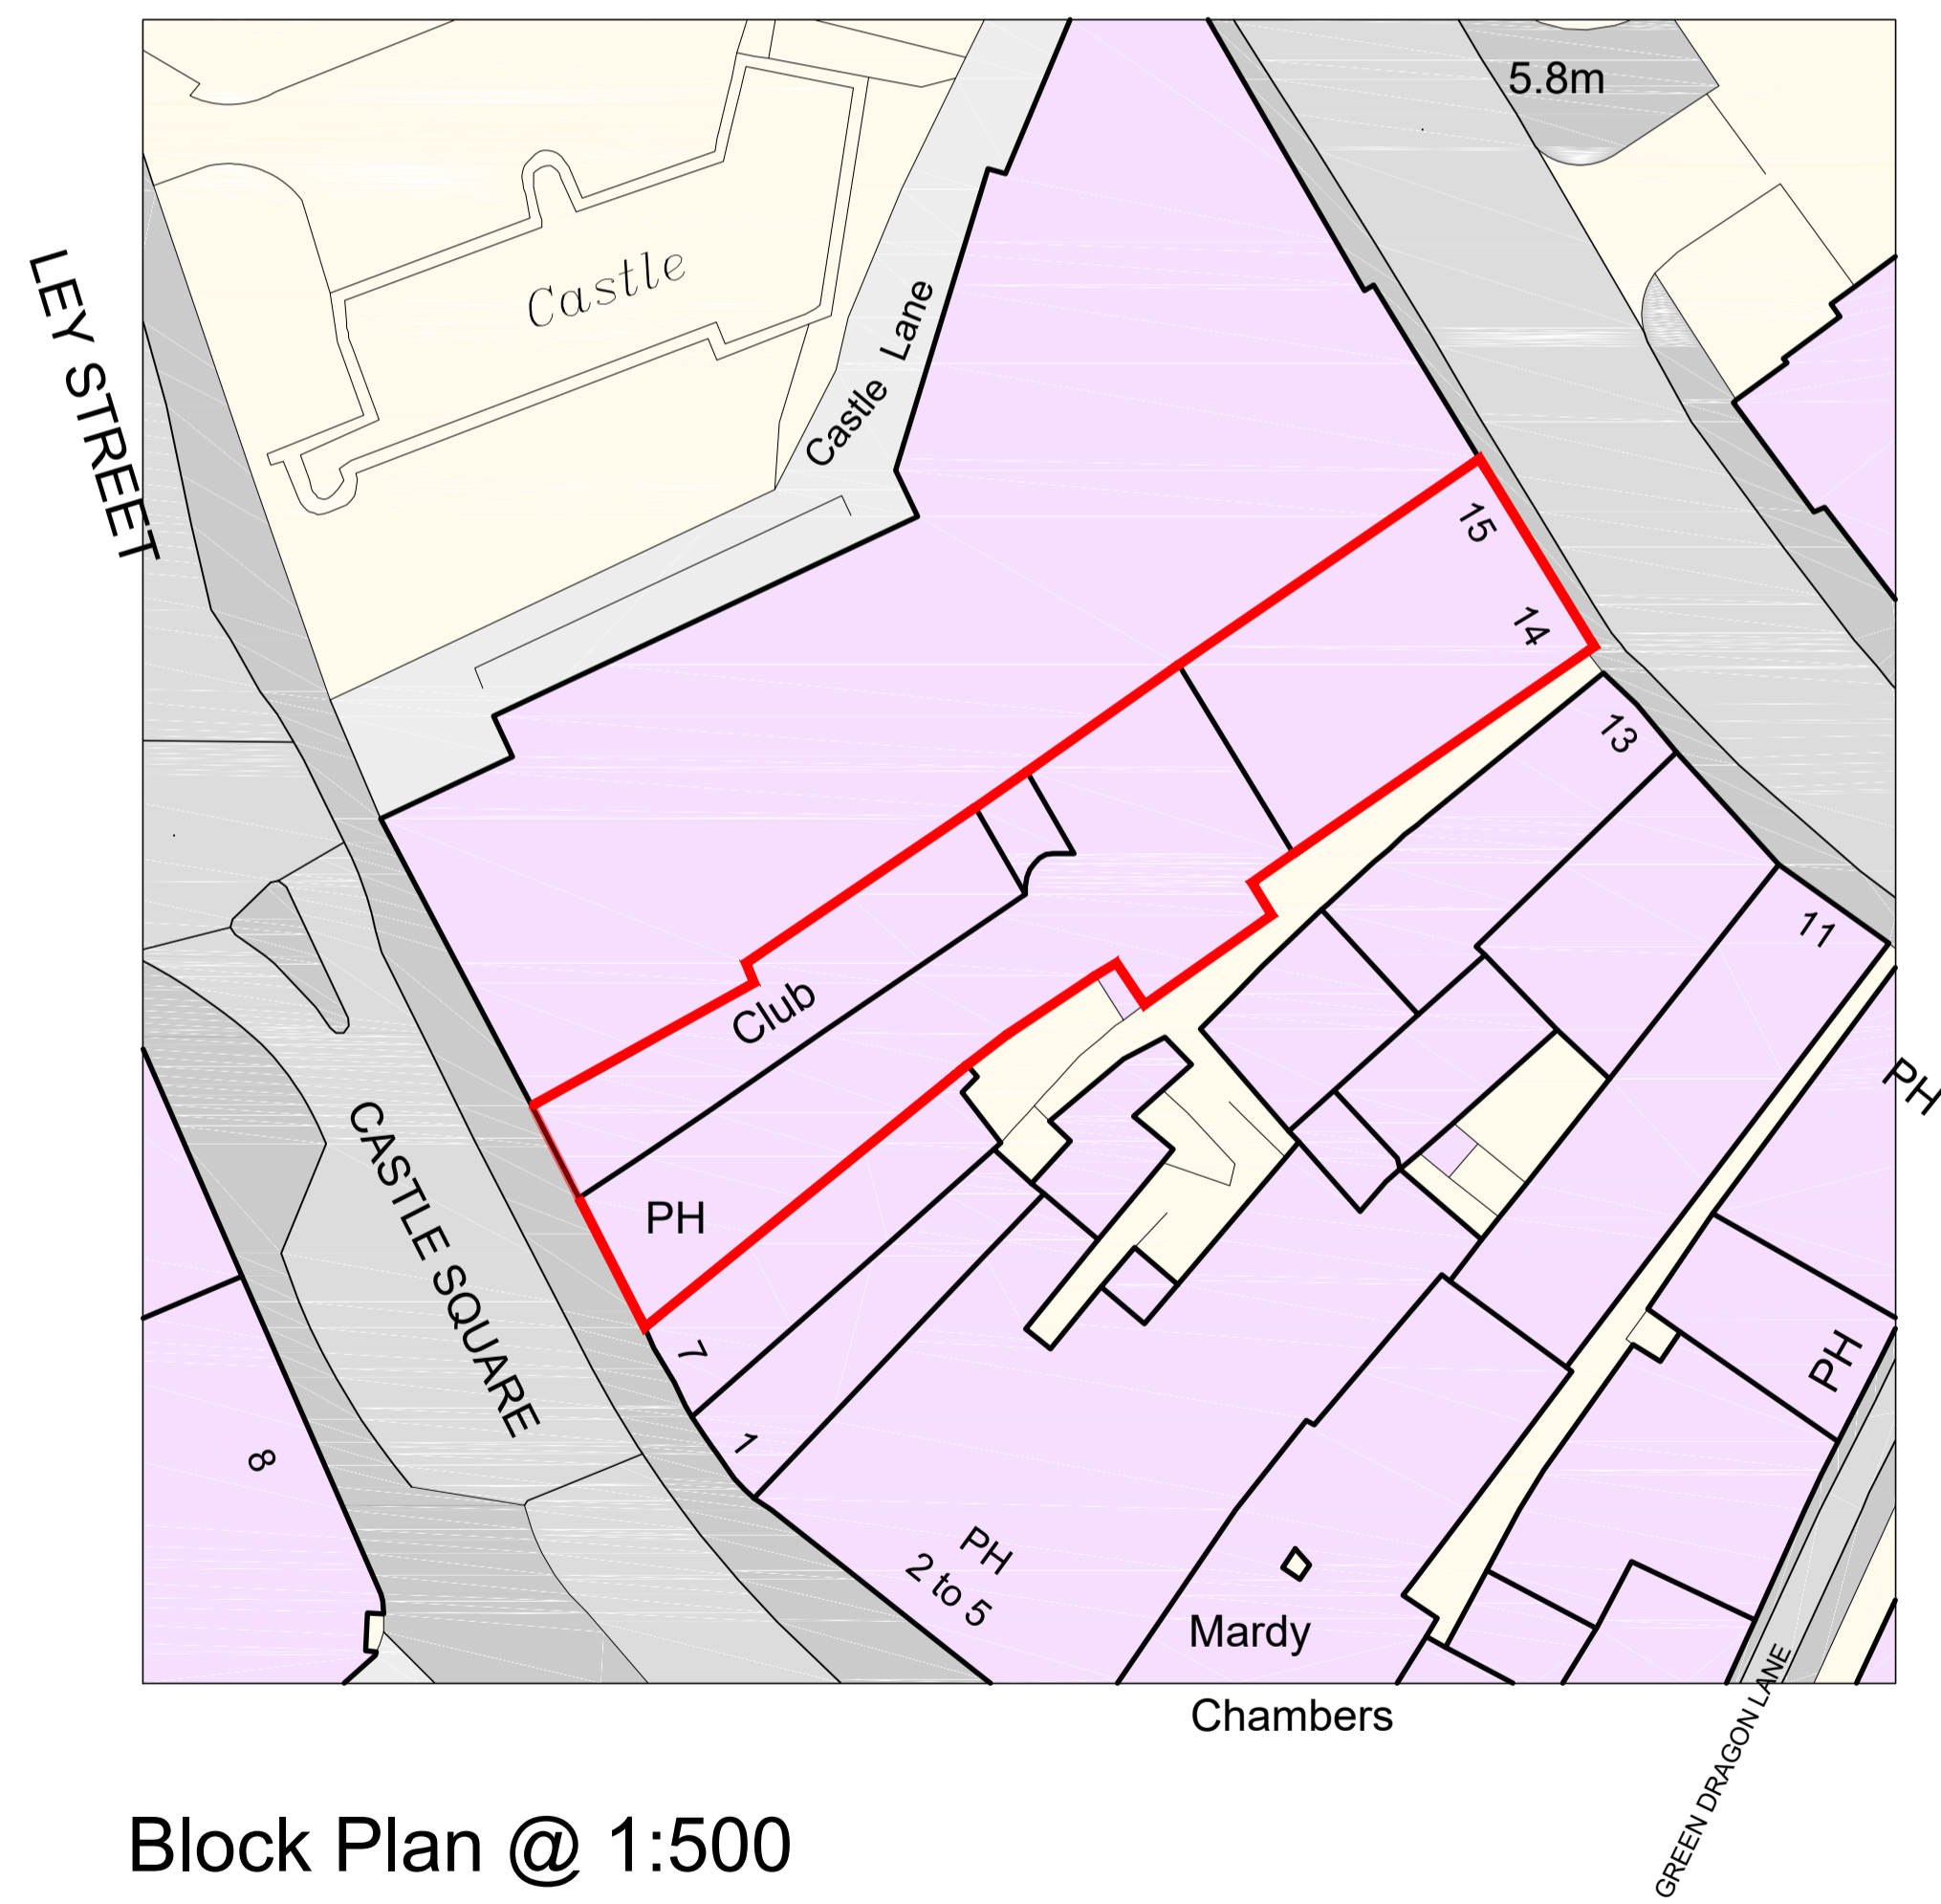


Location Plan @ 1:1250

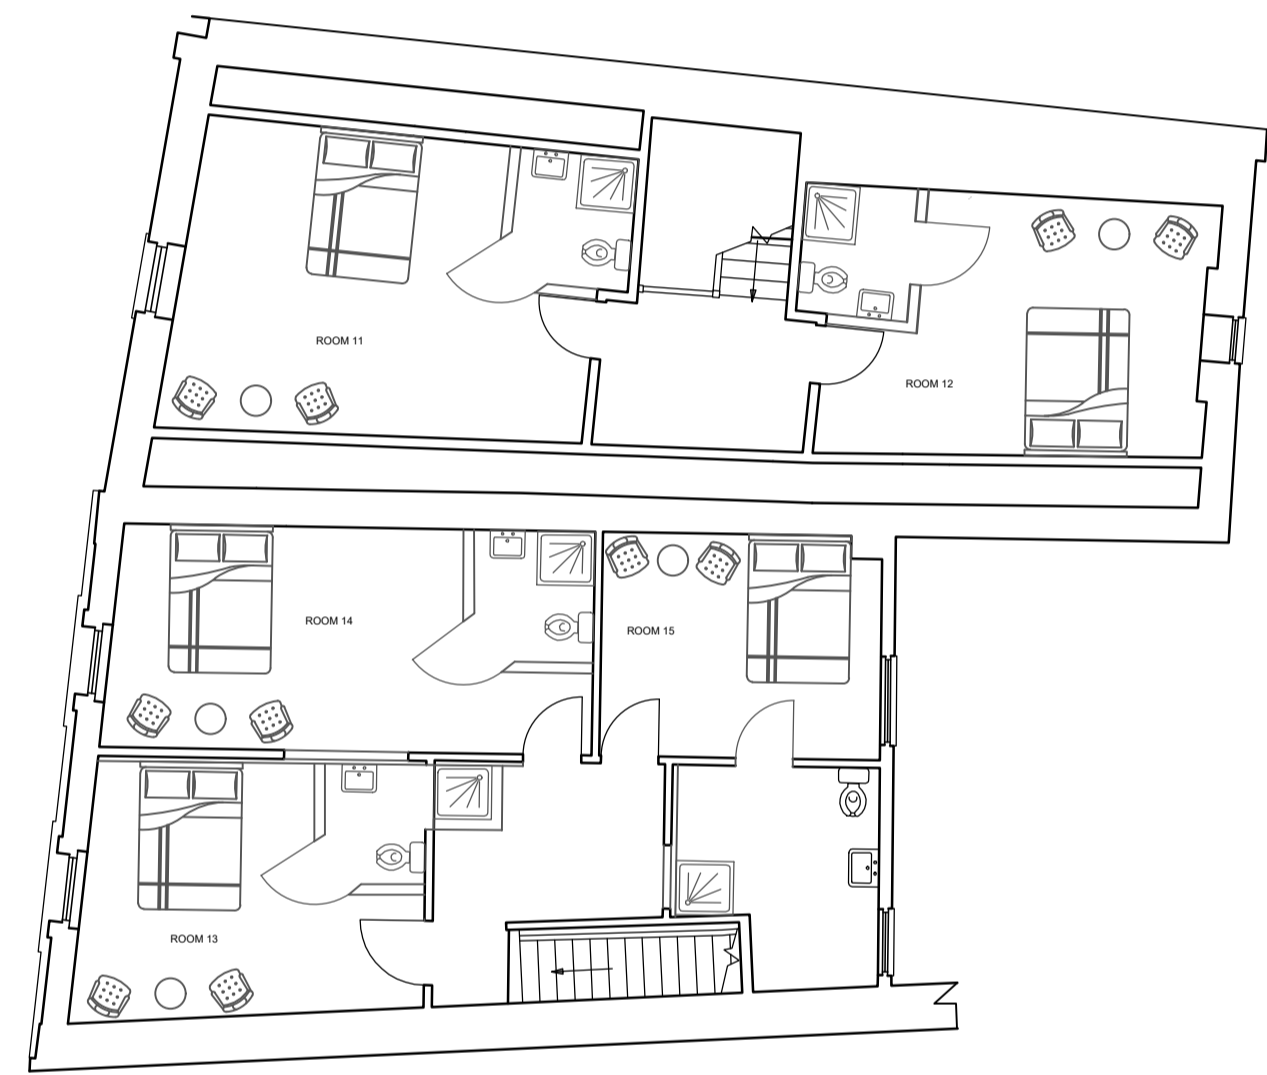

Block Plan @ 1:500

NOTES
Do not scale from drawing, all dimensions to be checked on site prior to commencement of works and any discrepancies to be reported immediately to the architectural designer. To be read in conjunction with original drawings & specifications by other consultants / specialist contractors.

 <p>Stwdio Y Bwthyn Ynyddau Swanea SA6 6AB Tel 01793 732724 studio@starki.co.uk www.starki.co.uk</p>	<p>title Proposed Third Floor General Arrangement, Block Plan & Location Plan</p>	
	<p>status Stage 3 Planning</p>	
<p>project 5-6 Castle Square / 14-15 Strand Swanea SA1 1DW</p>	<p>date July 2021</p>	<p>desig no. 010</p>
<p>scale A1 @ 1:100</p>	<p>revision h</p>	
<p><small>© All drawings and design materials remain the copyright of Studio Y Bwthyn Ynyddau Swanea SA6 6AB and are not to be used without the written permission of the architect.</small></p>		