


Vented Ridge Tile Bat Access Ridge

- at each gable end of main property's roof

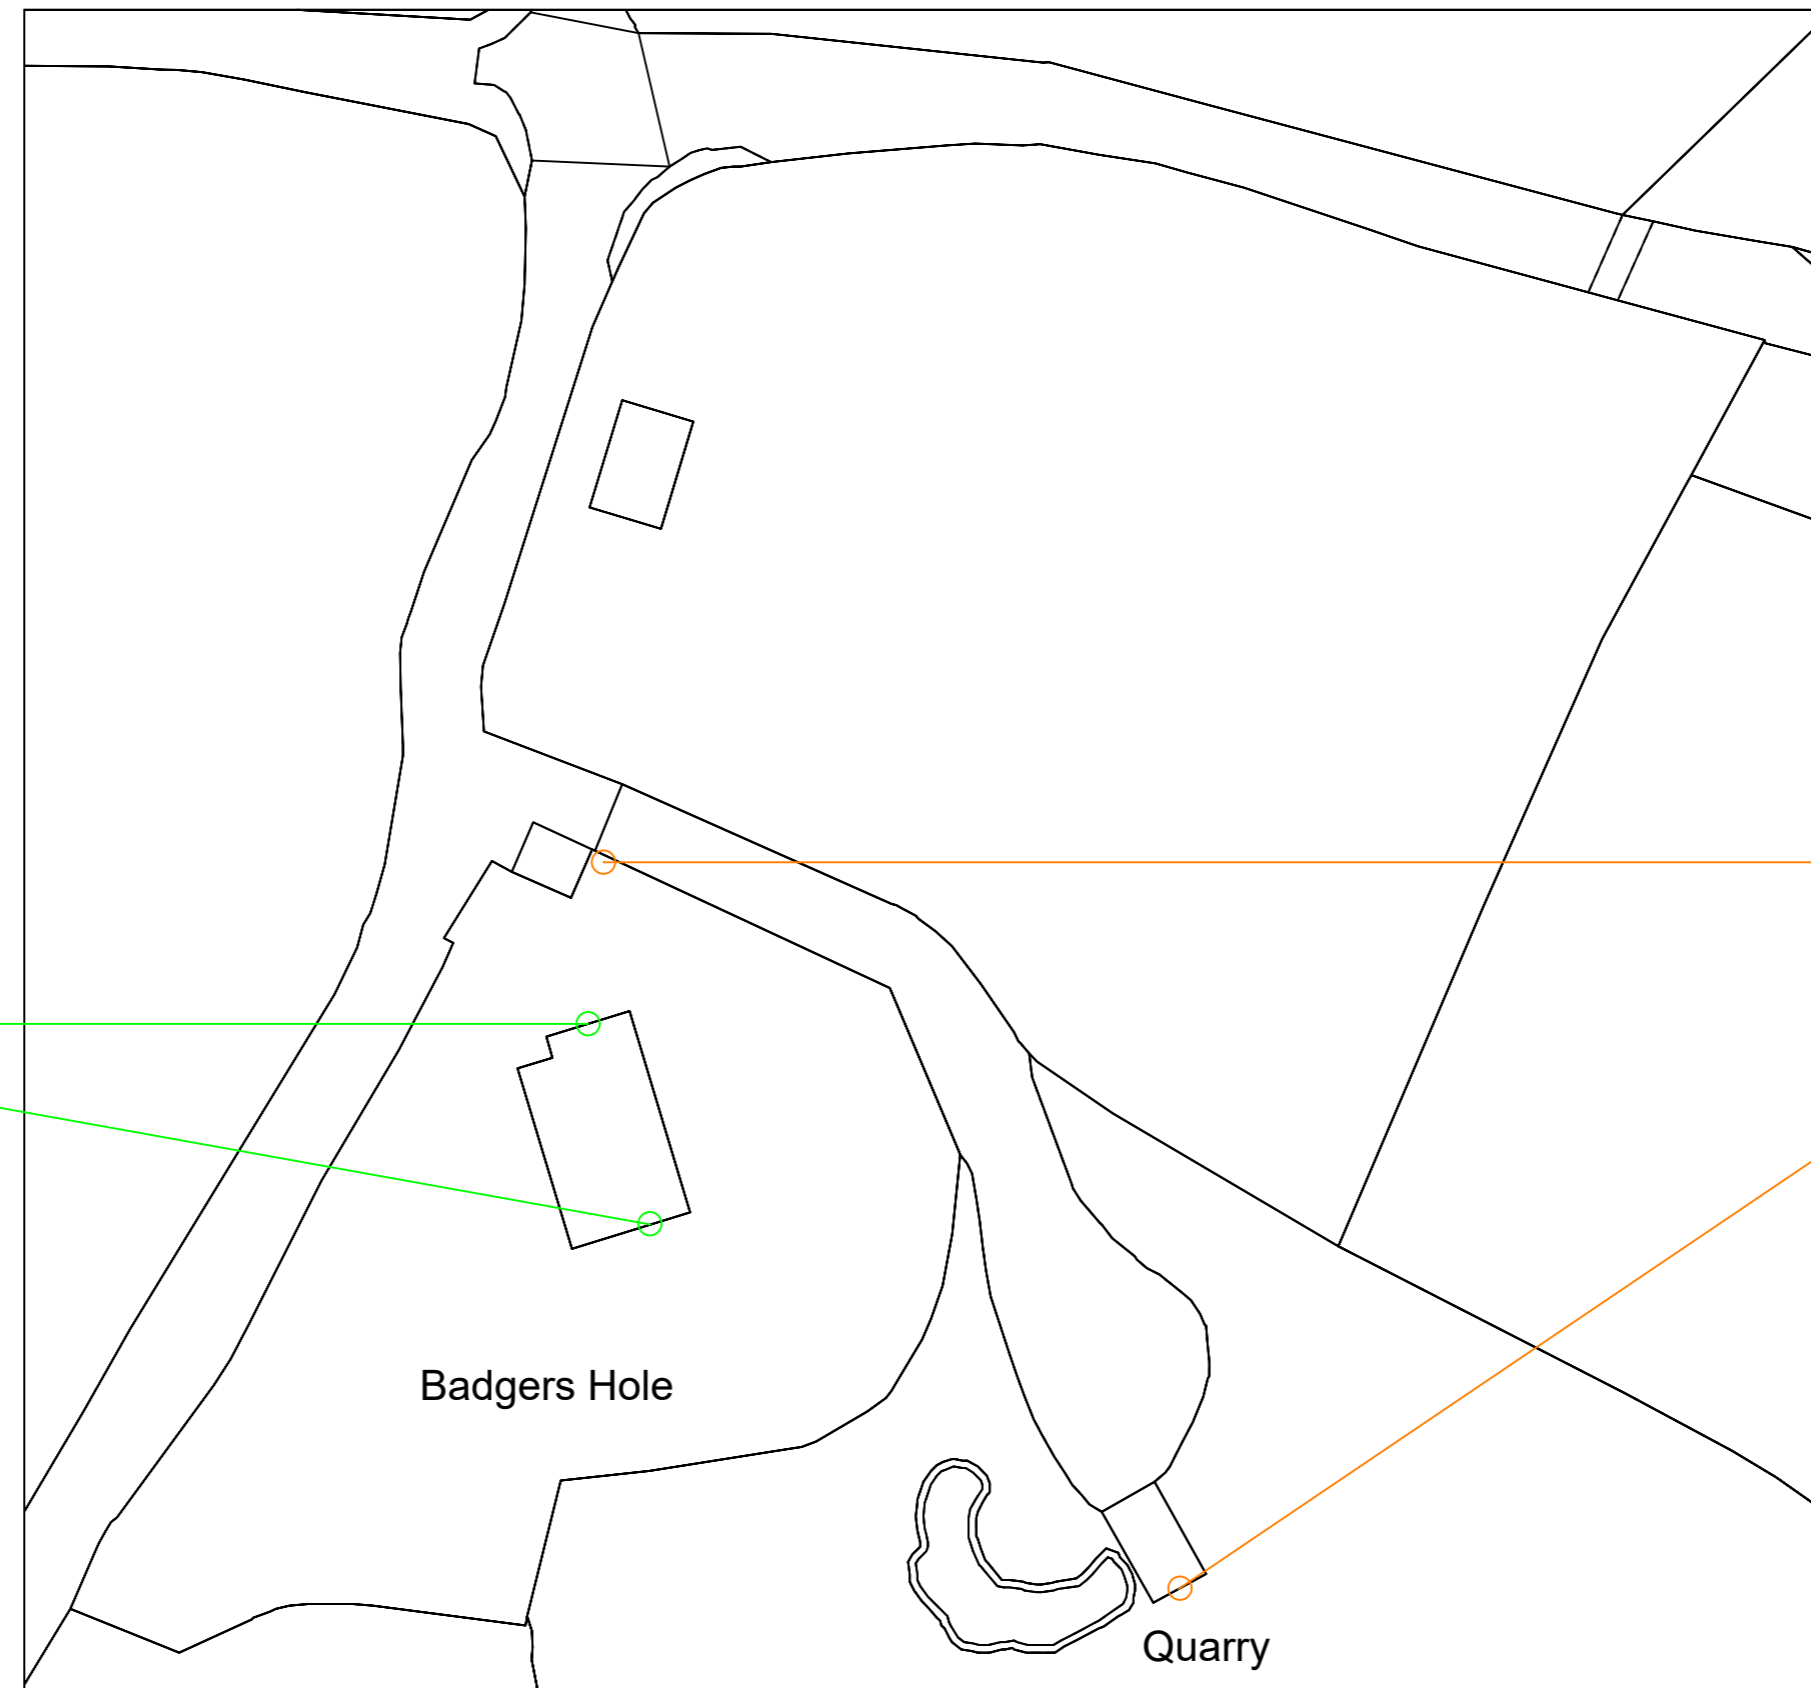

Block Plan
Scale 1 : 500



Woodstone/Woodcrete Bat Box located 2m+ above ground

- on mature tree at entrance
- at Southern-facing gable end elevation of existing workshop



Stwrddio Y Bwrthyn
Ynystawe
Swansea SA6 5AB
Tel 01792 732724
studio@starki.co.uk
www.starki.co.uk

project
Badgers Hole
Oxwich
SA3 1LS

title
Scheme of Economical
Enhancement Measures

status
Discharge of Condition 4

date December 2021 dwg no. supp

scale A2 @ 1:500 revision b

© The drawing and the designs contained therein are the copyright, both real and intellectual, of Starki Limited, trading as Starki Architecture.