





West Facing Elevation
Scale 1:50

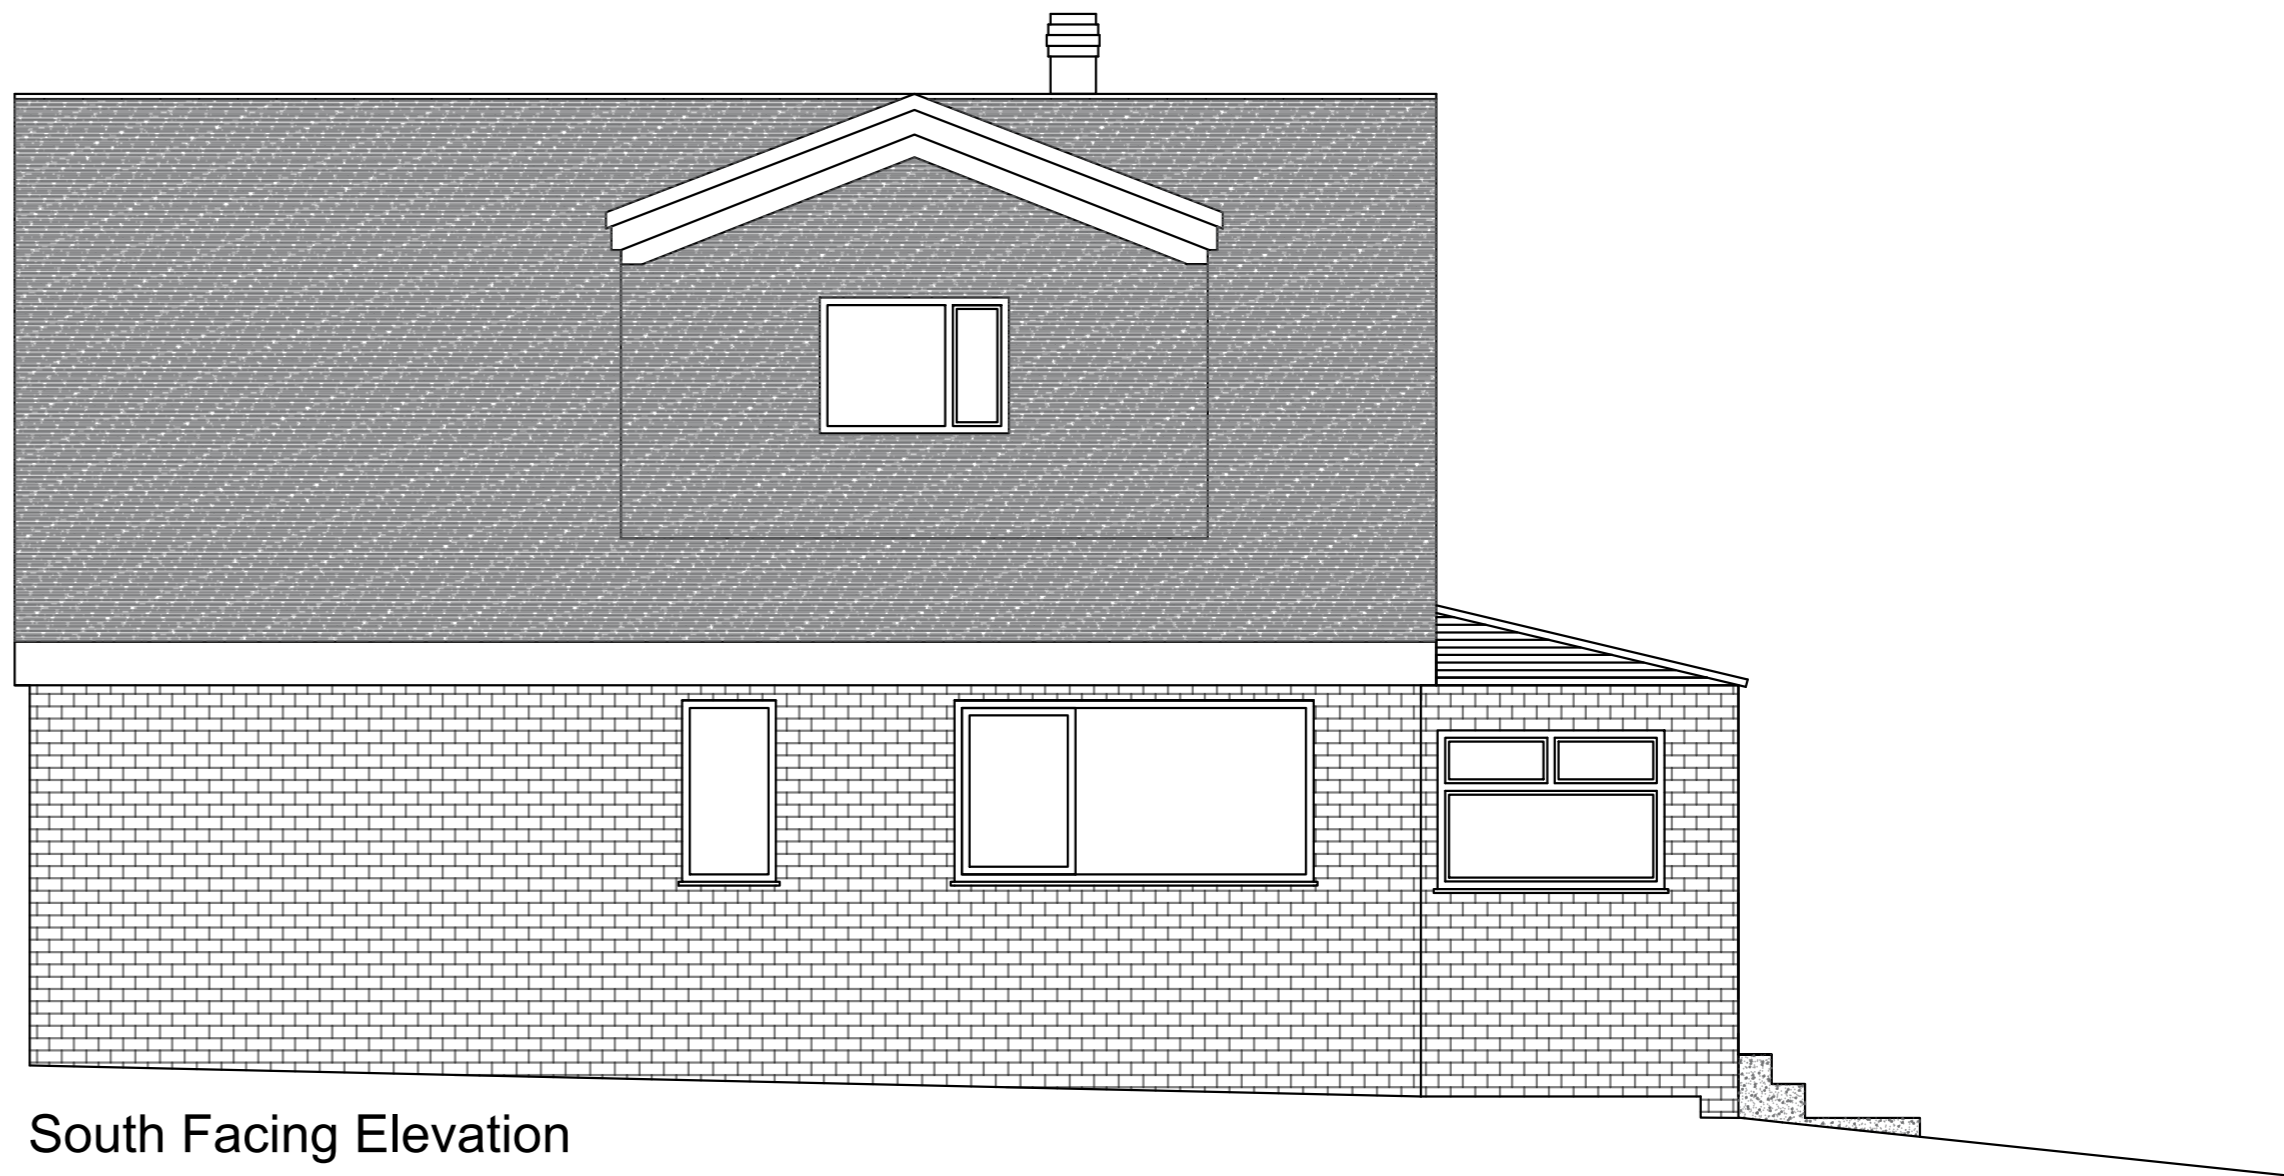

South Facing Elevation
Scale 1:50



East Facing Elevation
Scale 1:50

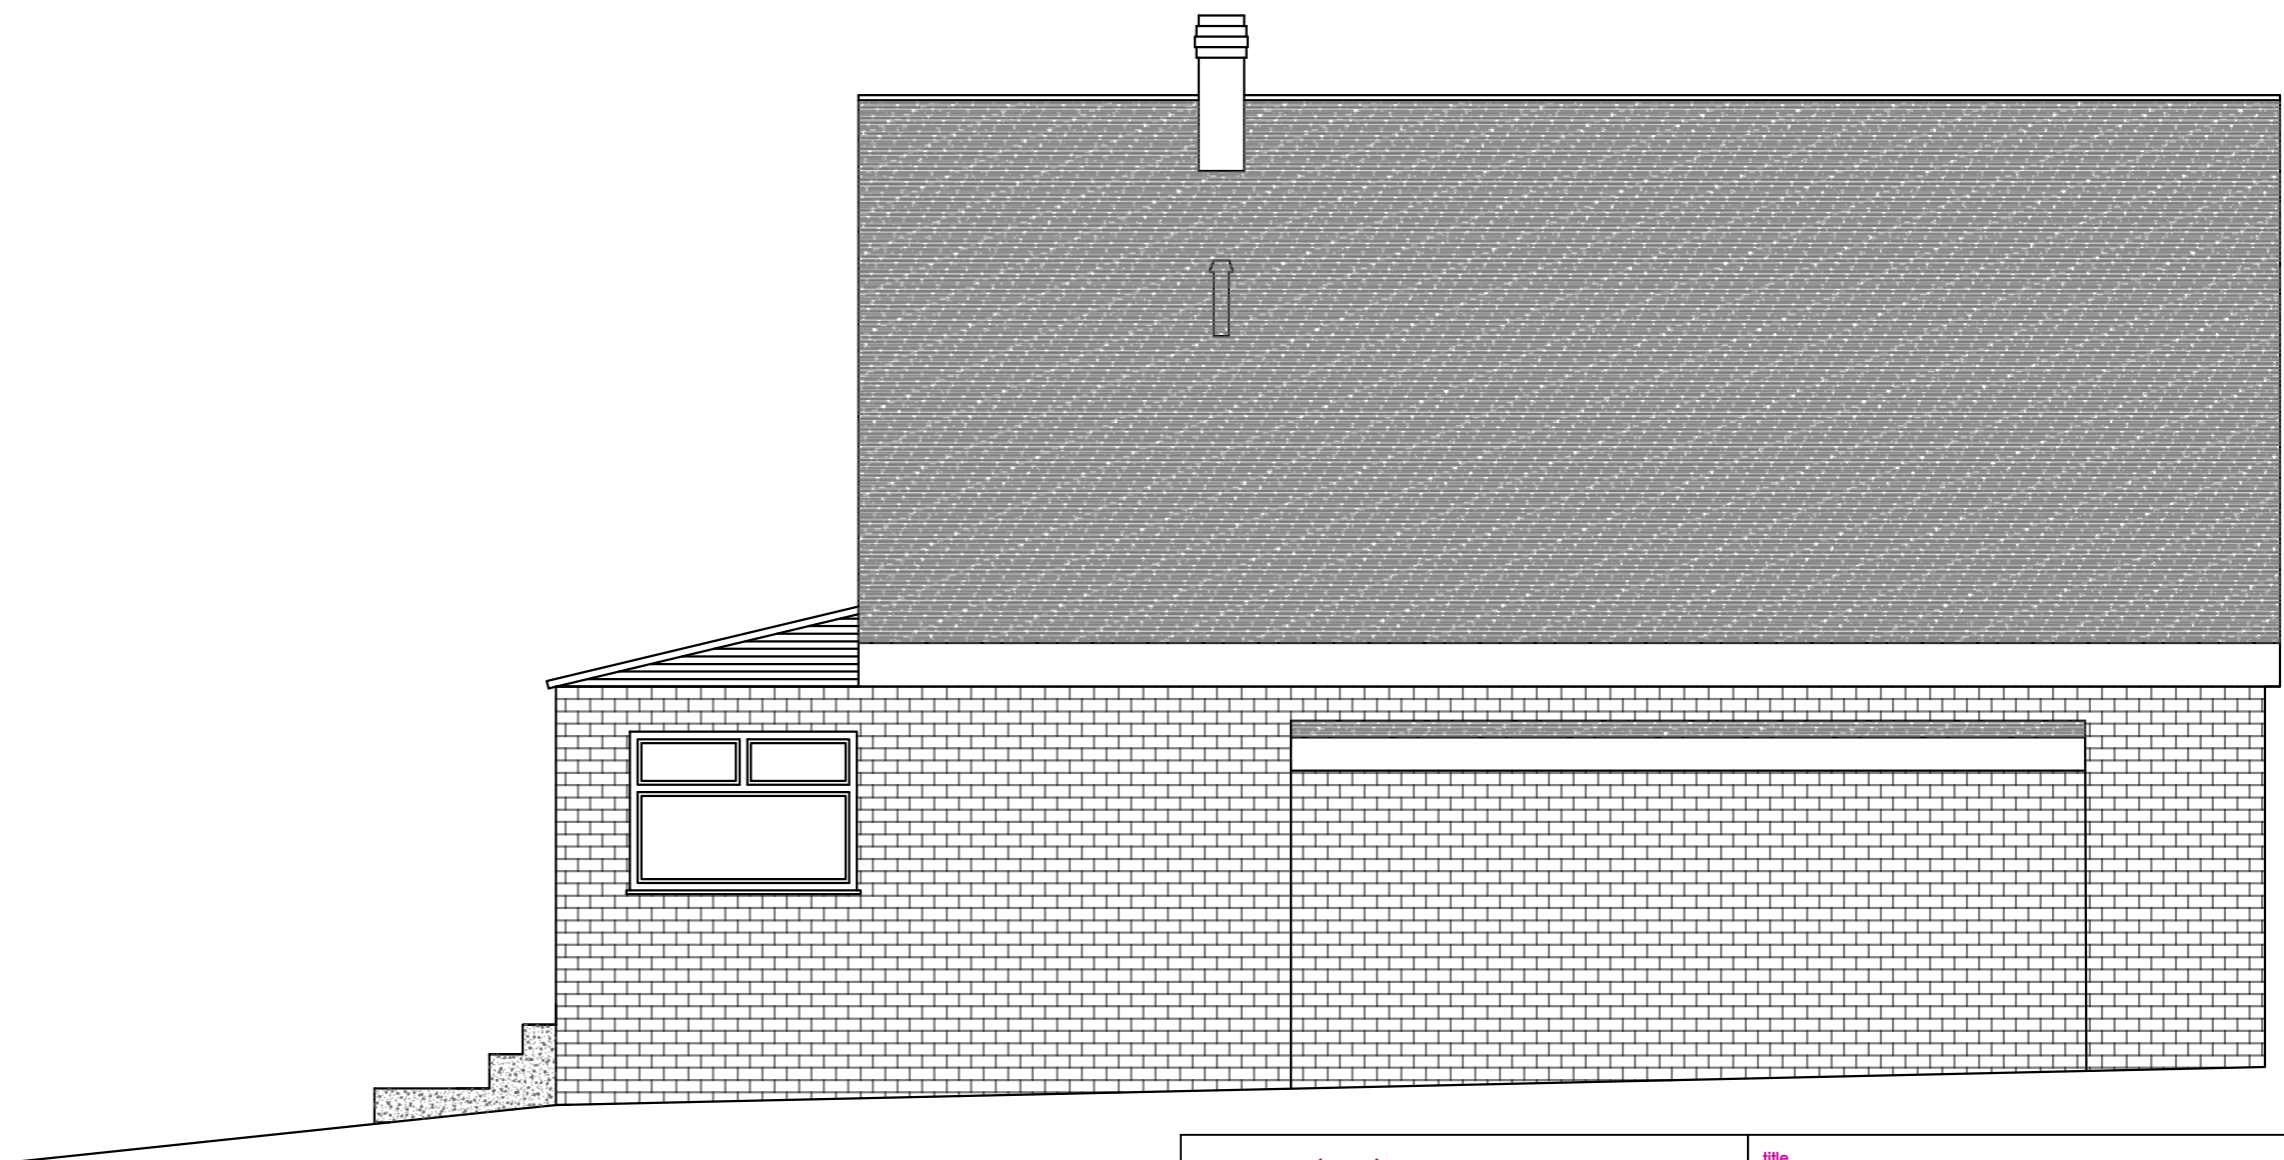

North Facing Elevation
Scale 1:50



Stwadio Y Bwthyn
Yrnystawe
Swansea SA6 5AB
Tel 01792 732724
studio@starki.co.uk
www.starki.co.uk

project
46 Parklands View
Sketty
Swansea

title
Existing Elevations

status
RIBA Workstage 3

date
May 2021

dwg no.
001

scale
A2 @ 1:50

revision
a

This drawing and the designs contained therein are the copyright, both real and intellectual, of Starki Limited, trading as Starki Architecture.