


Existing Ground Floor General Layout  
Scale 1:50



Existing First Floor General Layout  
Scale 1:50

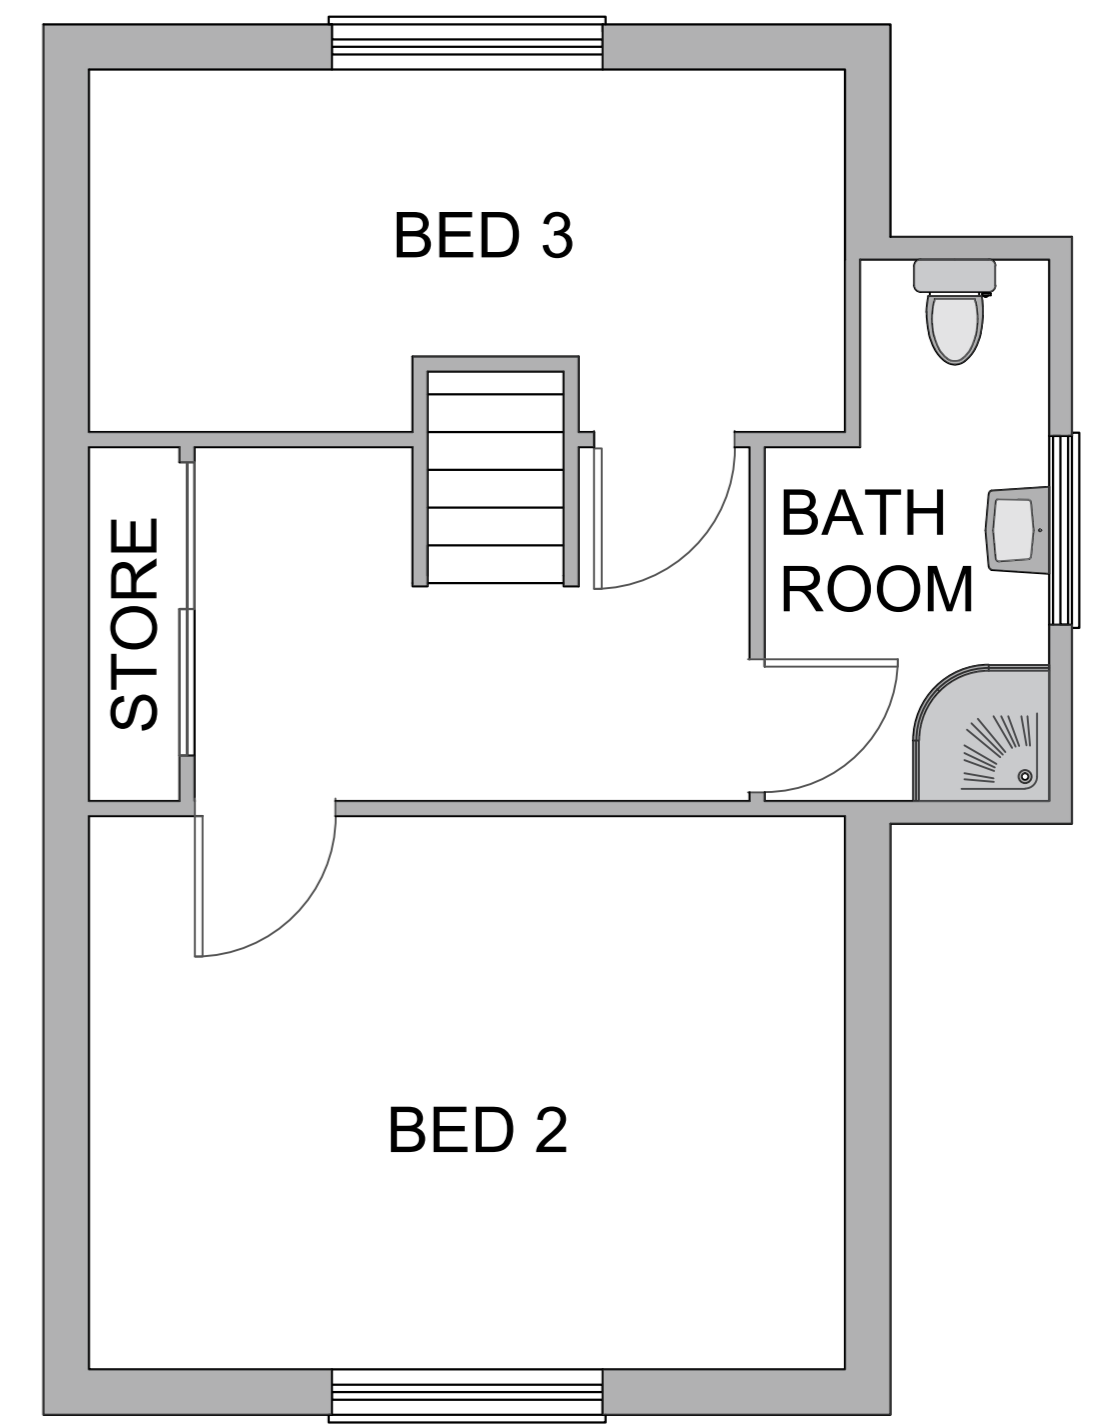

Stwrddio Y Bwthyn  
Yfnystawe  
Swansea SA6 5AB  
Tel 01792 732724  
studio@starki.co.uk  
www.starki.co.uk

project  
46 Parklands View  
Sketty  
Swansea

title  
Existing General Layout

status  
RIBA Workstage 3

date June 2021 dwg no. 003

scale A2 @ 1:50 revision a

This drawing and the designs contained therein are the copyright, both real and intellectual, of Starki Limited, trading as Starki Architecture.