


Proposed Ground Floor General Layout
Scale 1:50



Proposed First Floor General Layout
Scale 1:50

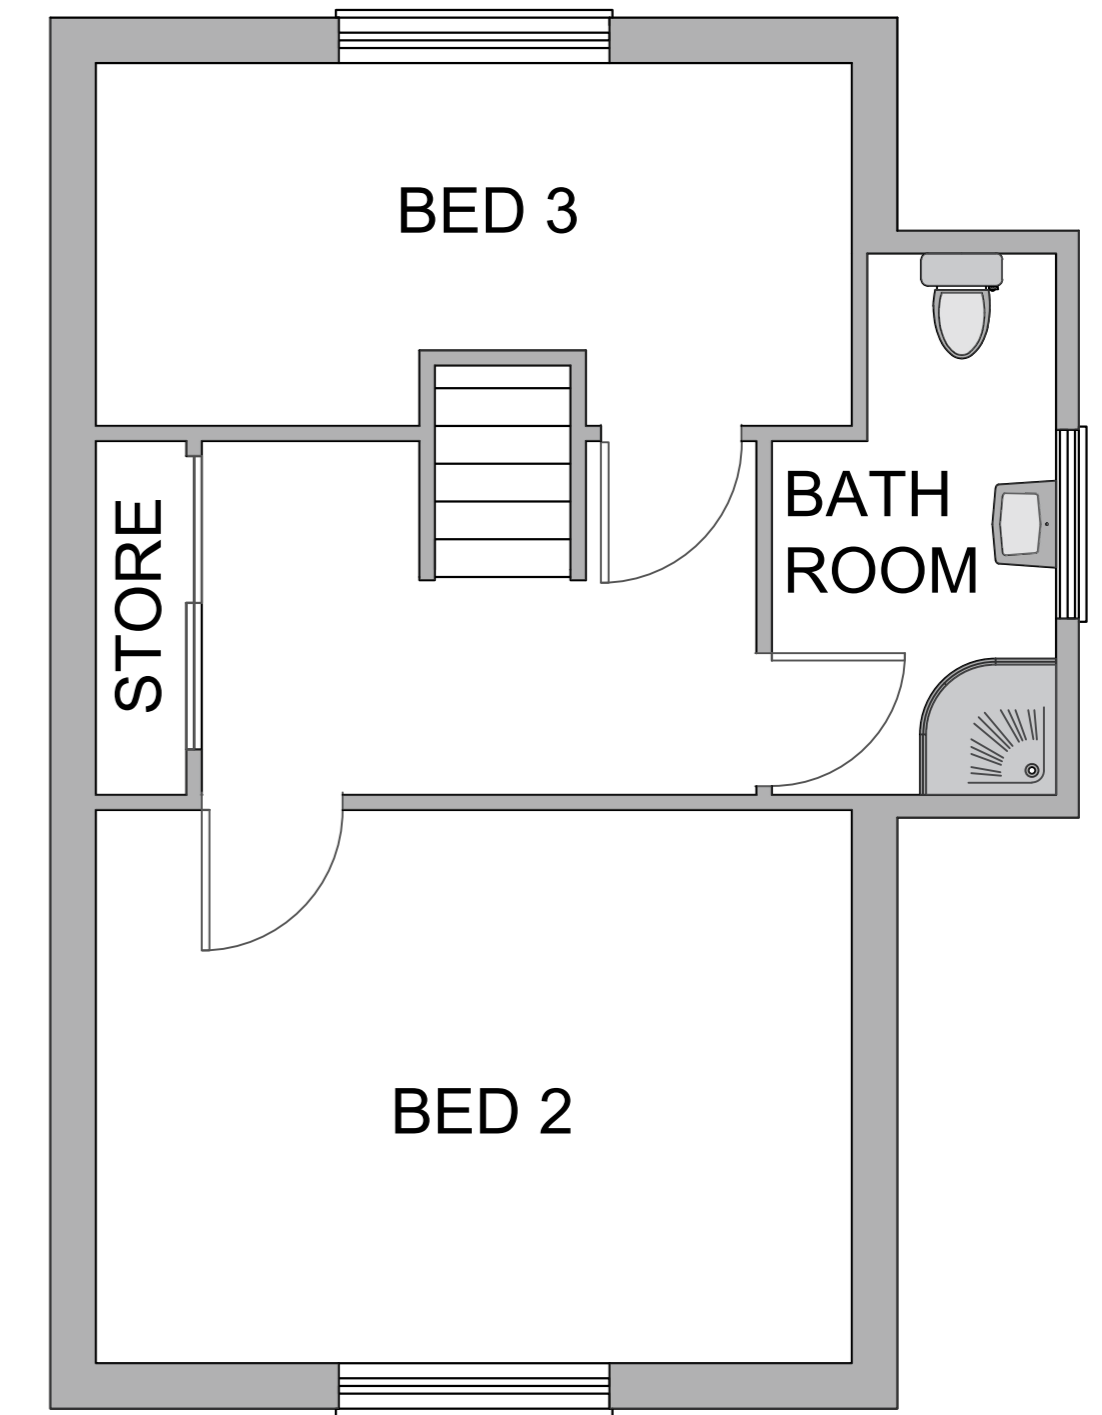

Stwrddio Y Bwthyn
Ynystawe
Swansea SA6 5AB
Tel 01792 732724
studio@starki.co.uk
www.starki.co.uk

project
46 Parklands View
Sketty
Swansea

title
Proposed General Layout

status
RIBA Workstage 3

date June 2021 dwg no. 004

scale A2 @ 1:50 revision a

This drawing and the designs contained therein are the copyright, both real and intellectual, of Starki Limited, trading as Starki Architectural.