


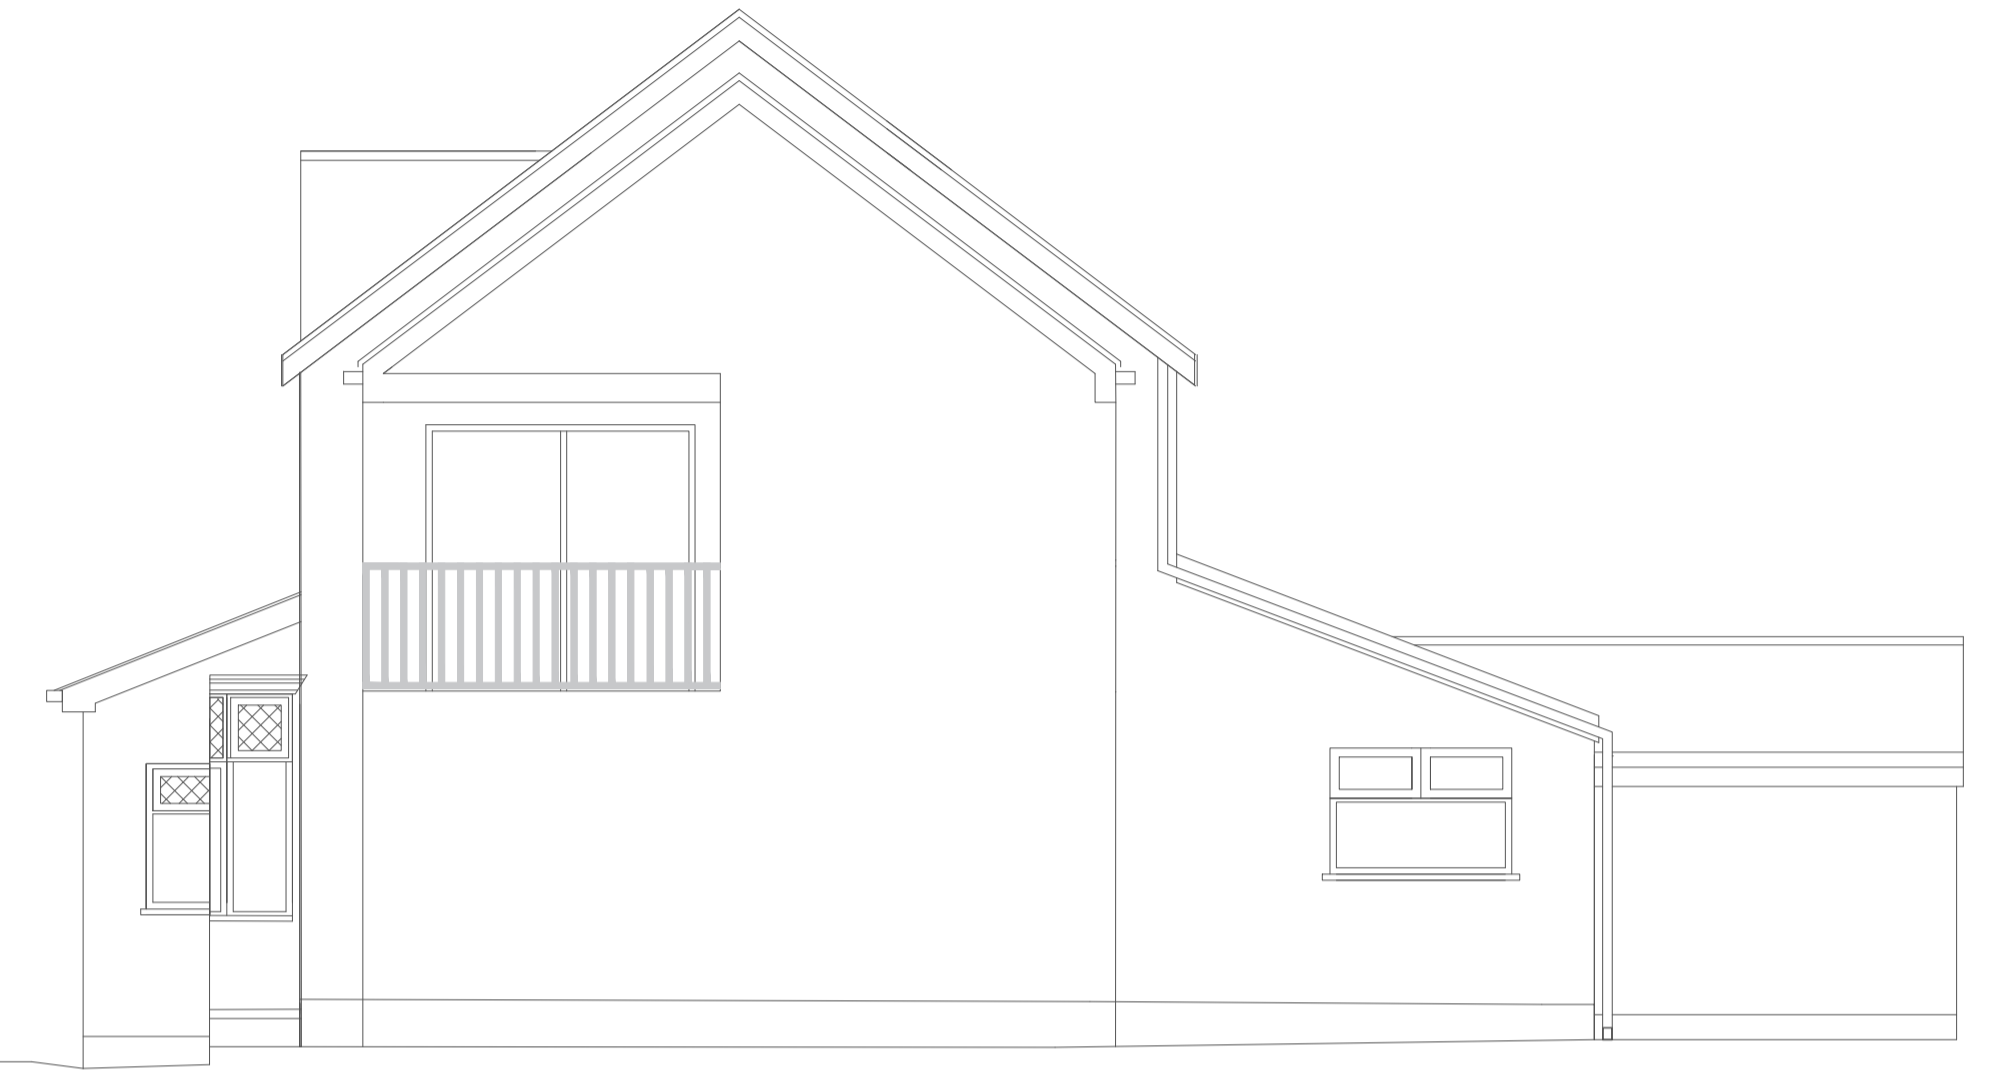

South Elevation




East Elevation



West Elevation



North Elevation

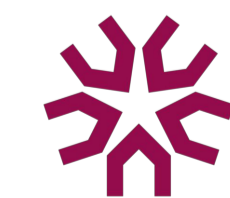

Stwdio Y Bwthyn  
Ynyddau  
Swansea SA6 6AB  
Tel 01792 732724  
studio@starki.co.uk  
www.starki.co.uk

project  
The Craft  
Glanhyd Road  
Pontardawe SA8 4RJ

title  
Concept 1 Elevations

status  
Design Stage 2

date  
May 2022

scale  
A1 @ 1:60

draw no.  
005

revision  
a

© All drawings and the design contained herein are the copyright, skill and intellect of Starki Architects, trading as Starki Architecture