


Proposed South-East Facing
Elevation
Scale 1 : 100

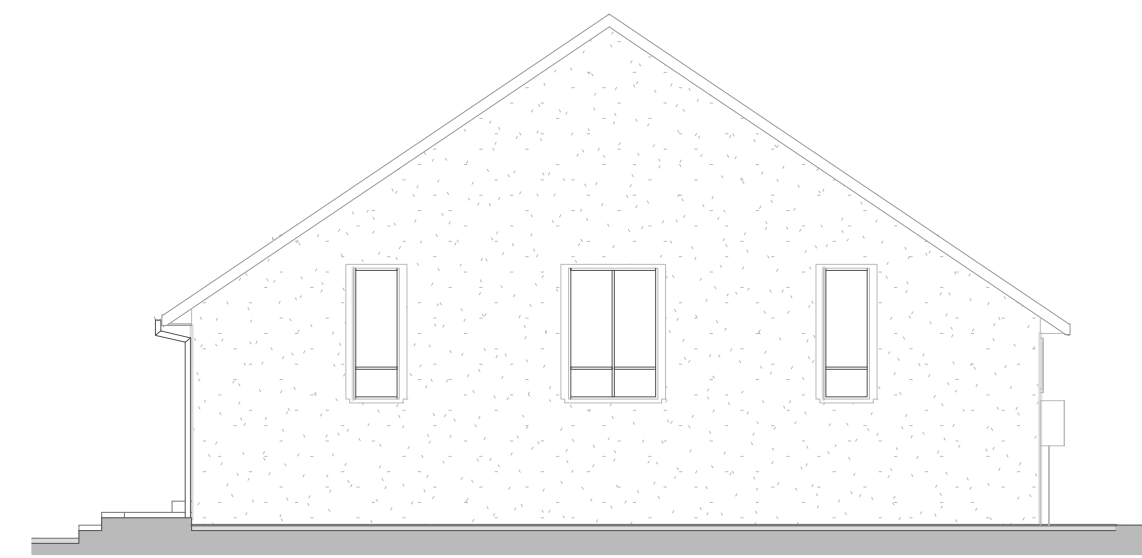

Proposed North-East Facing
Elevation
Scale 1 : 100



Proposed South-West Facing
Elevation
Scale 1 : 100



Proposed North-West Facing
Elevation
Scale 1 : 100



Stwdio Y Bwrthyn
Ynystawe
Swansea SA6 5AB
Tel 01792 732724
studio@starki.co.uk
www.starki.co.uk

project
St. Teilo On The Clase
Hill View Crescent, Clase
Swansea SA6 7HN

title
Proposed Elevations

status
Design Stage 3

date
September 2021

dwg no.
008

scale
A2 @ 1:100

revision
b

This drawing and the designs contained therein are the copyright, both real and intellectual, of Starki Limited, trading as Starki Architecture.